



PREPARED FOR

LANDSCAPE ARCHITECT

PROJECT TYPE

SITE PLAN


PROJECT NAME

JONES RESIDENCE

PROJECT ADDRESS

1234 VAN NESS AVENUE
LONG BEACH, CA 90000

All plans created by Precision Property Measurement Ltd "PPM" are made exclusively for the client and are not to be used for any other purpose. PPM shall not be held liable for any damages or claims arising out of the use of our plans unless such damage or claim is caused by our negligence. Measurements should be field confirmed before commencing construction.

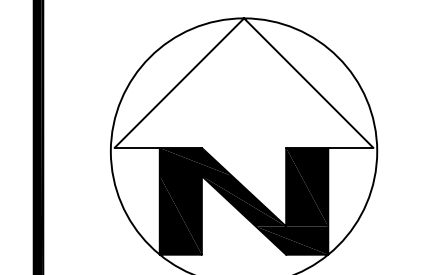

SCALE
1/8" = 1'-0"


PROJECT
4500

APPROVED BY
#33

DATE
12/7/10

SHEET

1 of 1

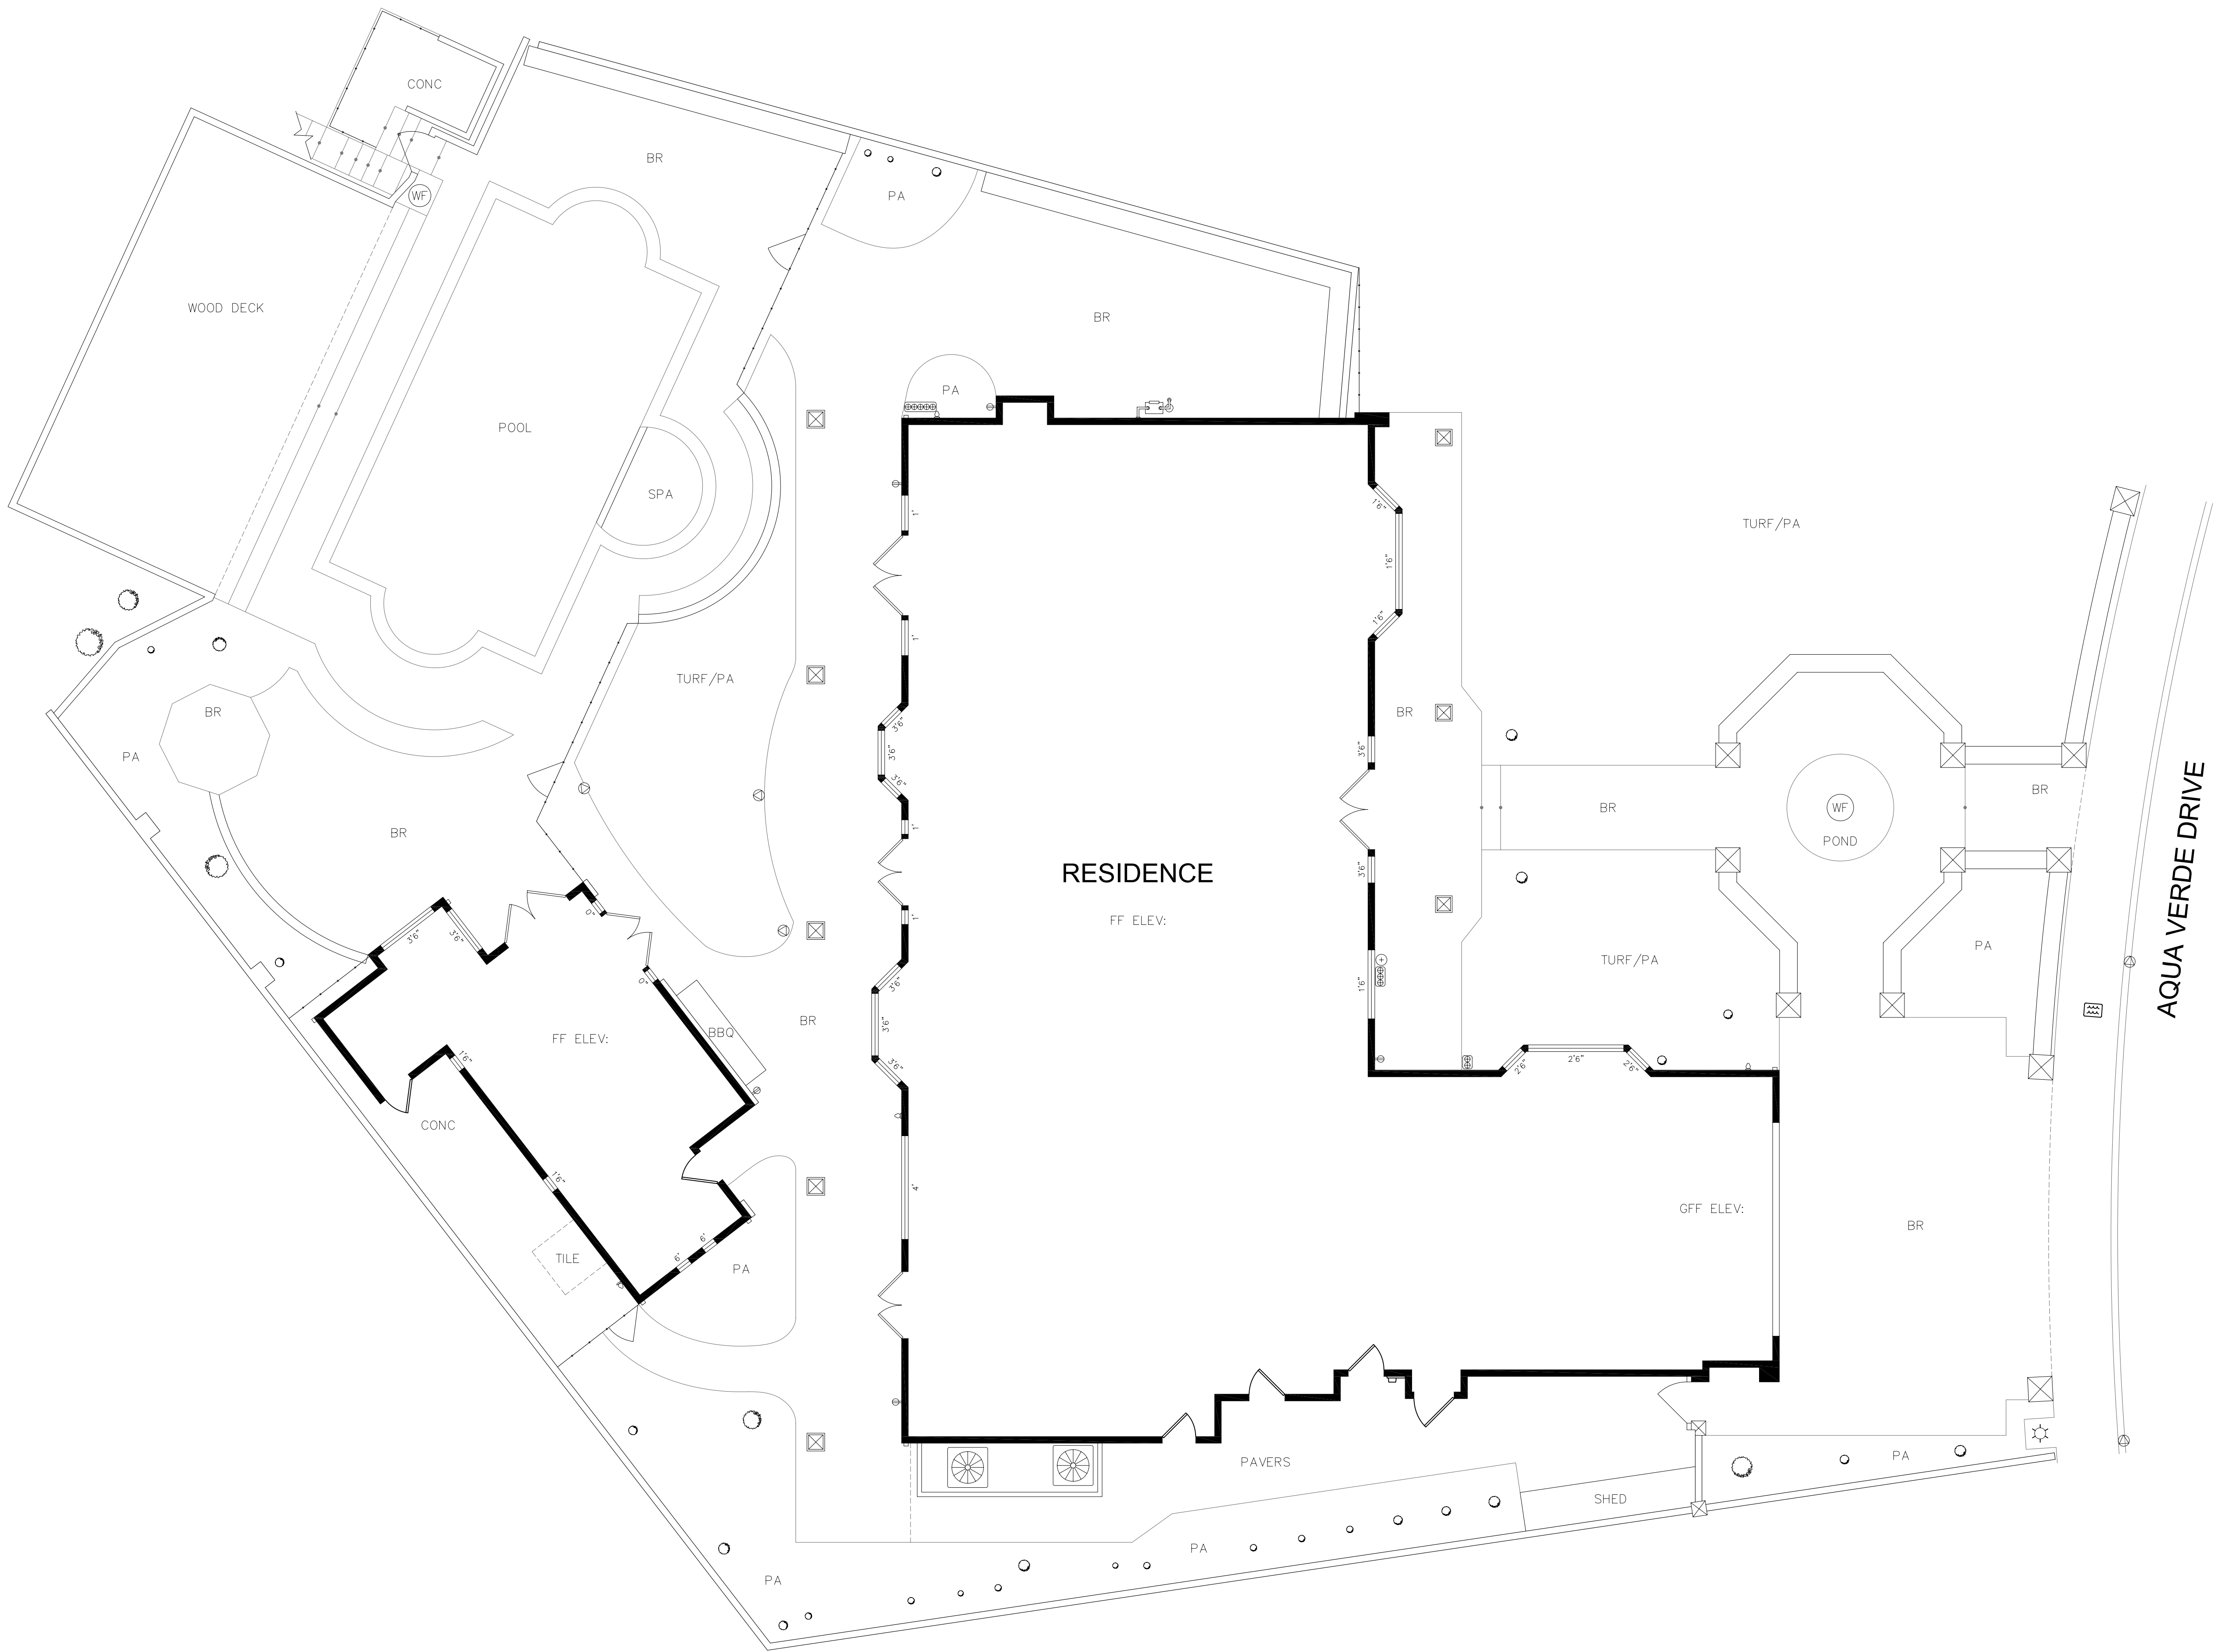



PREPARED FOR

LANDSCAPE ARCHITECT

PROJECT TYPE

SITE PLAN


PROJECT NAME

JONES RESIDENCE

PROJECT ADDRESS

1234 VAN NESS AVENUE
LONG BEACH, CA 90000

All plans created by Precision Property Measurement Ltd "PPM" are made exclusively for the client and are not to be used for any other purpose. PPM services and plans do not constitute civil engineering (Cal. Bus. & Prof. Code 86702-87014), and thus should not be used for any studies or activities defined as civil engineering (Cal. Bus. & Prof. Code 86731). PPM makes every reasonable effort to ensure the accuracy of the information found in our plans. In the event that our plans are used for reasons other than those for which they are specifically intended, PPM shall not be held liable for any damages or other claims arising out of such use. Furthermore, PPM shall not be held liable for any damages or any claims arising out of the use of our plans unless such damage or claim is caused by our negligence. Measurements should be field confirmed before commencing construction.

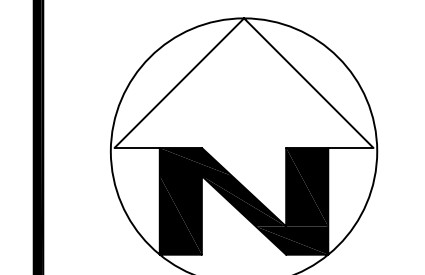


SCALE
1/8" = 1'-0"

PROJECT
4500

APPROVED BY
#33

DATE
12/7/10

SHEET
1 of 1

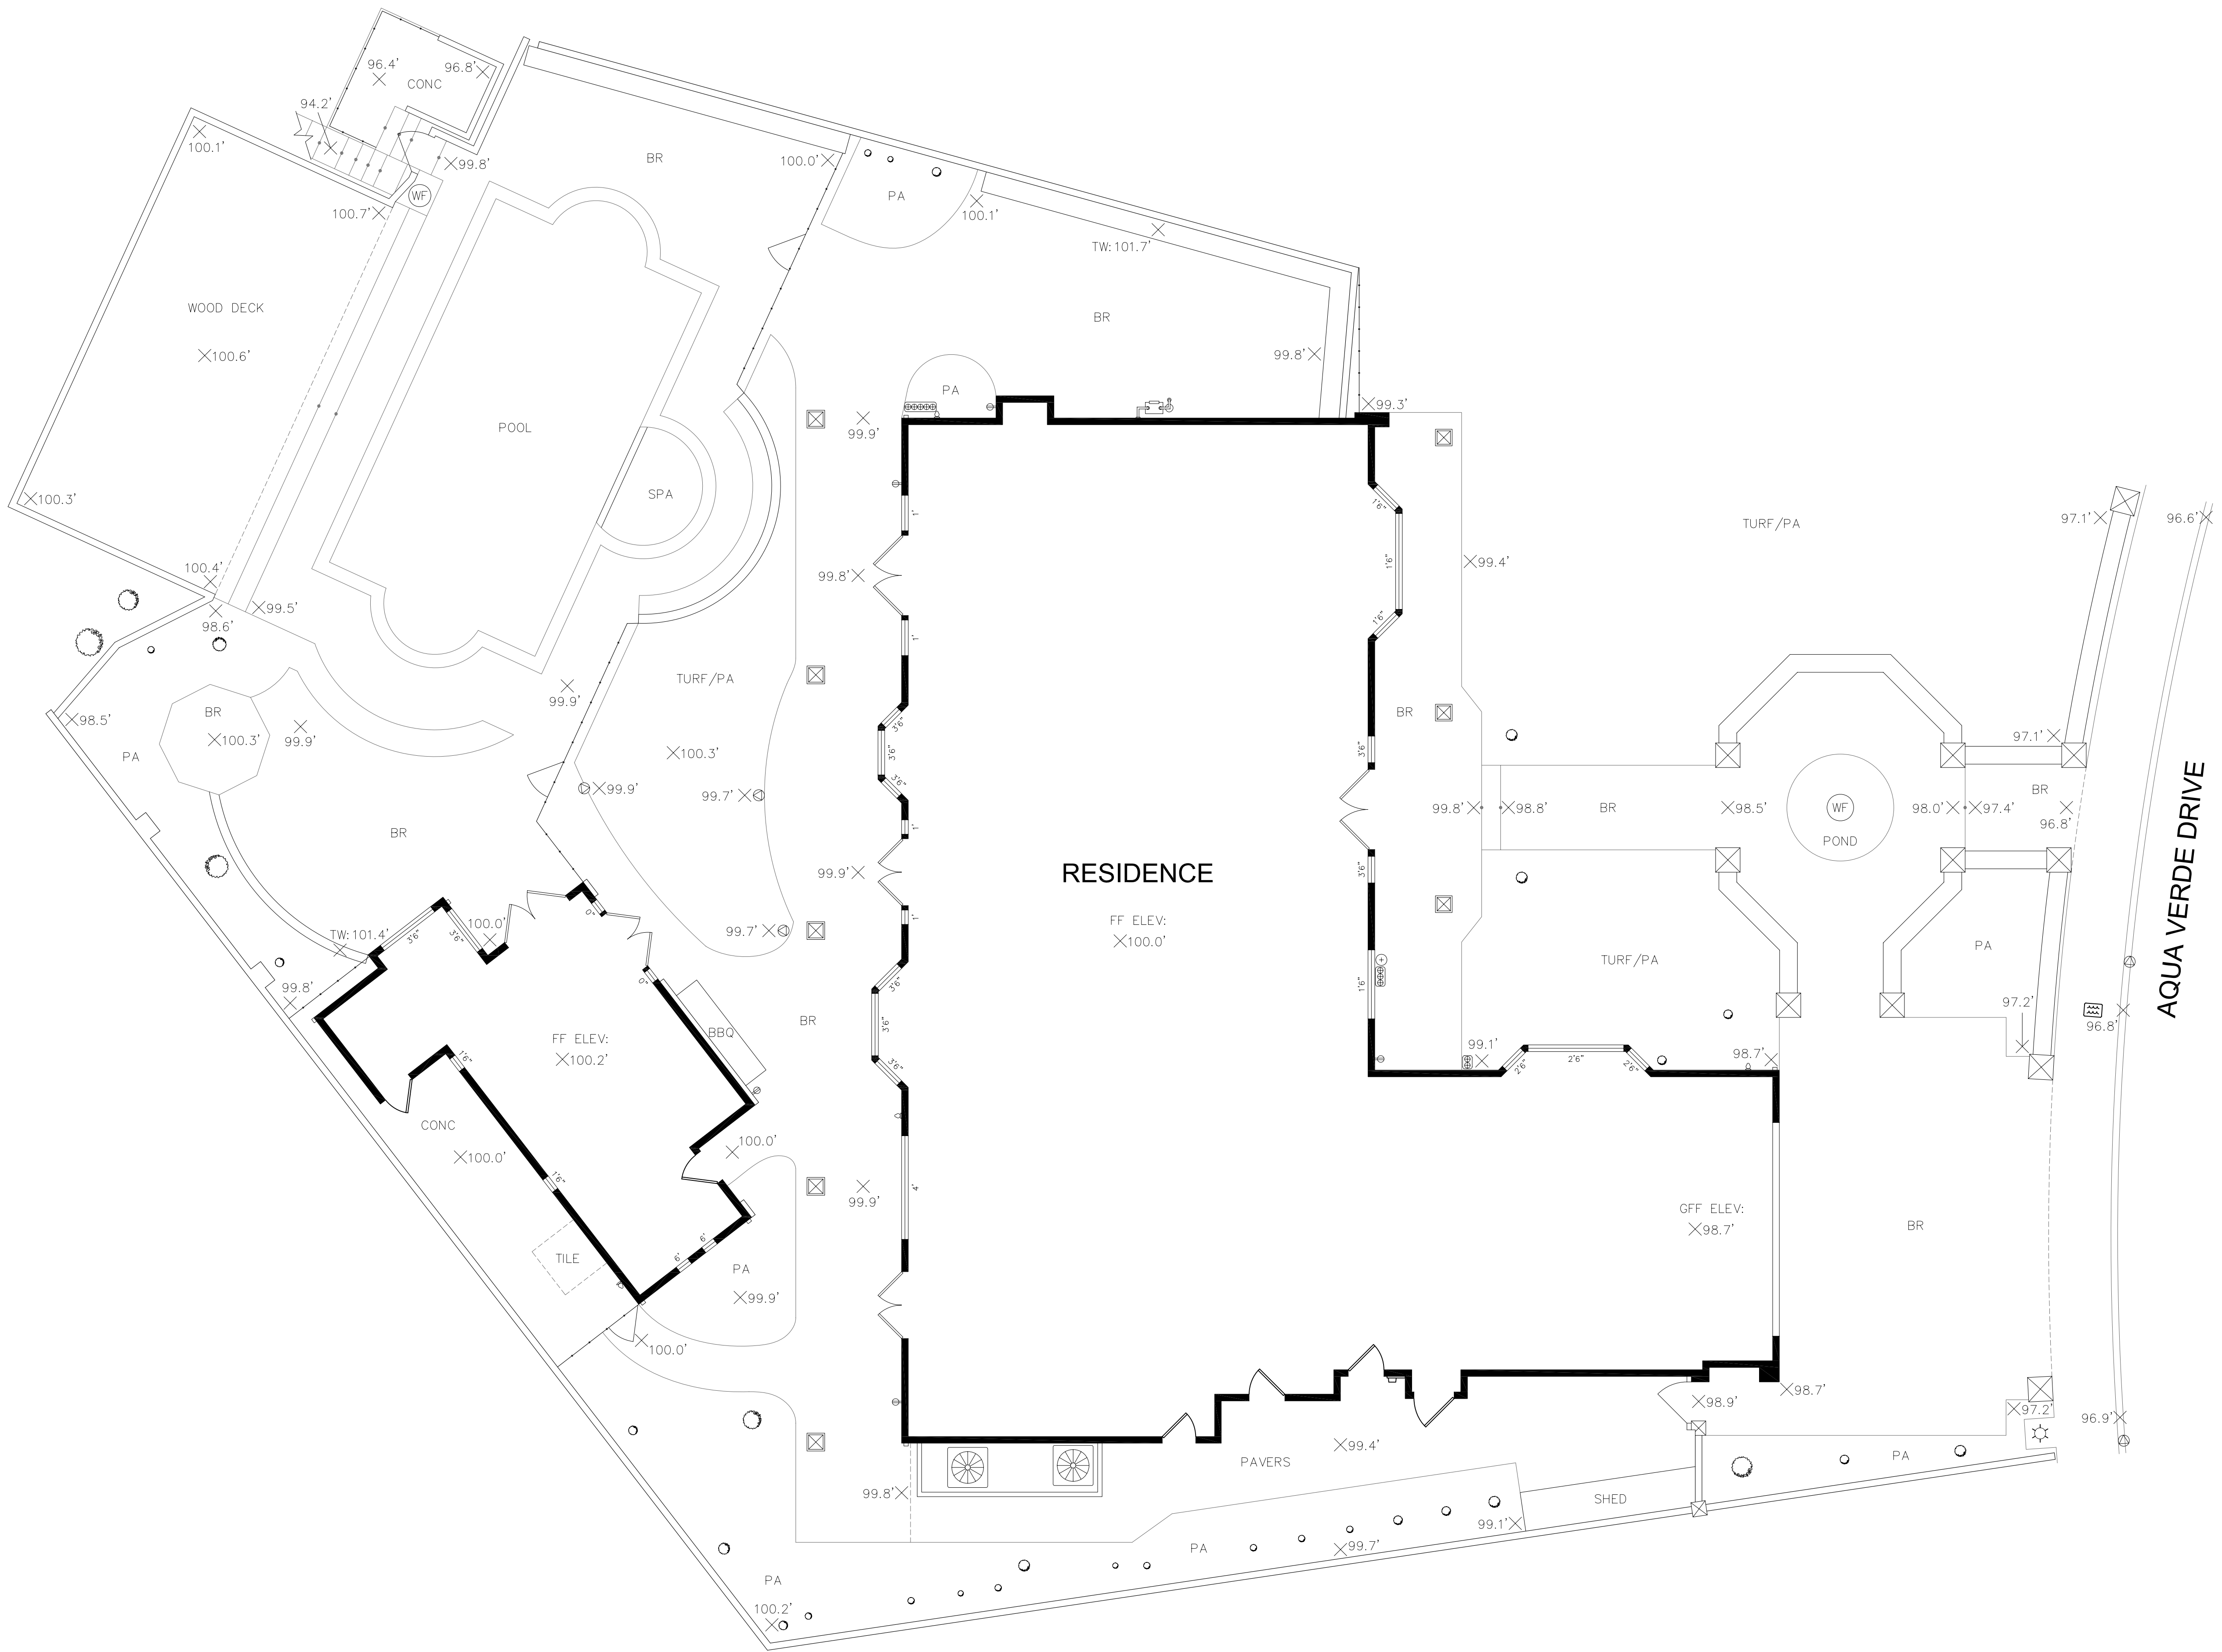



All plans created by Precision Property Measurement Ltd "PPM" are made exclusively for landscaping purposes (Cal. Bus. & Prof. Code 86727). All plans created by PPM do not involve the determination of any property line, and as such do not constitute and surveying (Cal. Bus. & Prof. Code 866726-8727). In addition, PPM services and plans do not constitute civil engineering (Cal. Bus. & Prof. Code 86702-8704), and thus should not be used for any studies or activities defined as civil engineering (Cal. Bus. & Prof. Code 86731). PPM makes every reasonable effort to ensure the accuracy of the information found in our plans. In the event that our plans are used for reasons other than those for which they are specifically intended, PPM shall not be held liable for any damages or claims arising out of such use. Furthermore, PPM shall not be held liable for any damages or claims arising out of the use of our plans unless such damage or claim is caused by our negligence. Measurements should be field confirmed before commencing construction.

