



All plans created by Precision Property Measurement Ltd "PPM" are made exclusively for marketing purposes (Cal. Bus. & Prof. Code §8727). All plans created by PPM do not involve the determination of any property line, and as such do not constitute land surveying (Cal. Bus. & Prof. Code §8726-8727). In addition, PPM services and plans do not constitute civil engineering (Cal. Bus. & Prof. Code §8670-8704), and thus should not be used for any studies or activities defined as civil engineering (Cal. Bus. & Prof. Code §6731). PPM makes every reasonable effort to ensure the accuracy of the information found in our plans. In the event that our plans are used for reasons other than those for which they are specifically intended, PPM shall not be held liable for any damages or other claims arising out of the use of our plans unless such damage or claim is caused by our negligence. Measurements should be field confirmed before commencing construction.



**PRECISION PROPERTY MEASUREMENTS**

3645 EAST 4TH STREET  
SUITE A  
LONG BEACH CA | 90814  
T 562.621.9100  
F 888.698.2966  
WWW.PPMCO.NET



PREPARED FOR

ARCHITECT

PROJECT TYPE

FLOOR PLAN


PROJECT NAME

MULTI-FAMILY

PROJECT ADDRESS

1234 VAN NESS AVENUE  
LONG BEACH, CA 90000

All plans created by Precision Property Measurement Ltd "PPM" are made exclusively for marketing purposes (Cal. Bus. & Prof. Code §8727). All plans created by PPM do not involve the determination of any property line, and as such do not constitute land surveying (Cal. Bus. & Prof. Code §8726-8727). In addition, PPM services and plans do not constitute civil engineering (Cal. Bus. & Prof. Code §8670-8704), and thus should not be used for any studies or activities defined as civil engineering (Cal. Bus. & Prof. Code §6731). PPM makes every reasonable effort to ensure the accuracy of the information found in our plans. In the event that our plans are used for reasons other than those for which they are specifically intended, PPM shall not be held liable for any damages or other claims arising out of the use of our plans unless such damage or claim is caused by our negligence. Measurements should be field confirmed before commencing construction.

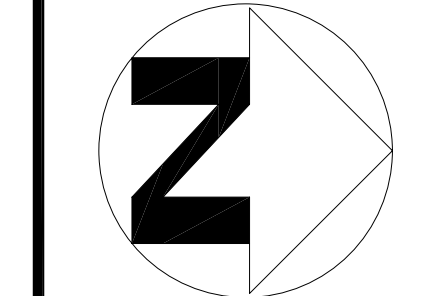

SCALE  
1/4" = 1'-0"

PROJECT  
4500


APPROVED BY  
#33

DATE  
1/1/11

SHEET

1 of 1



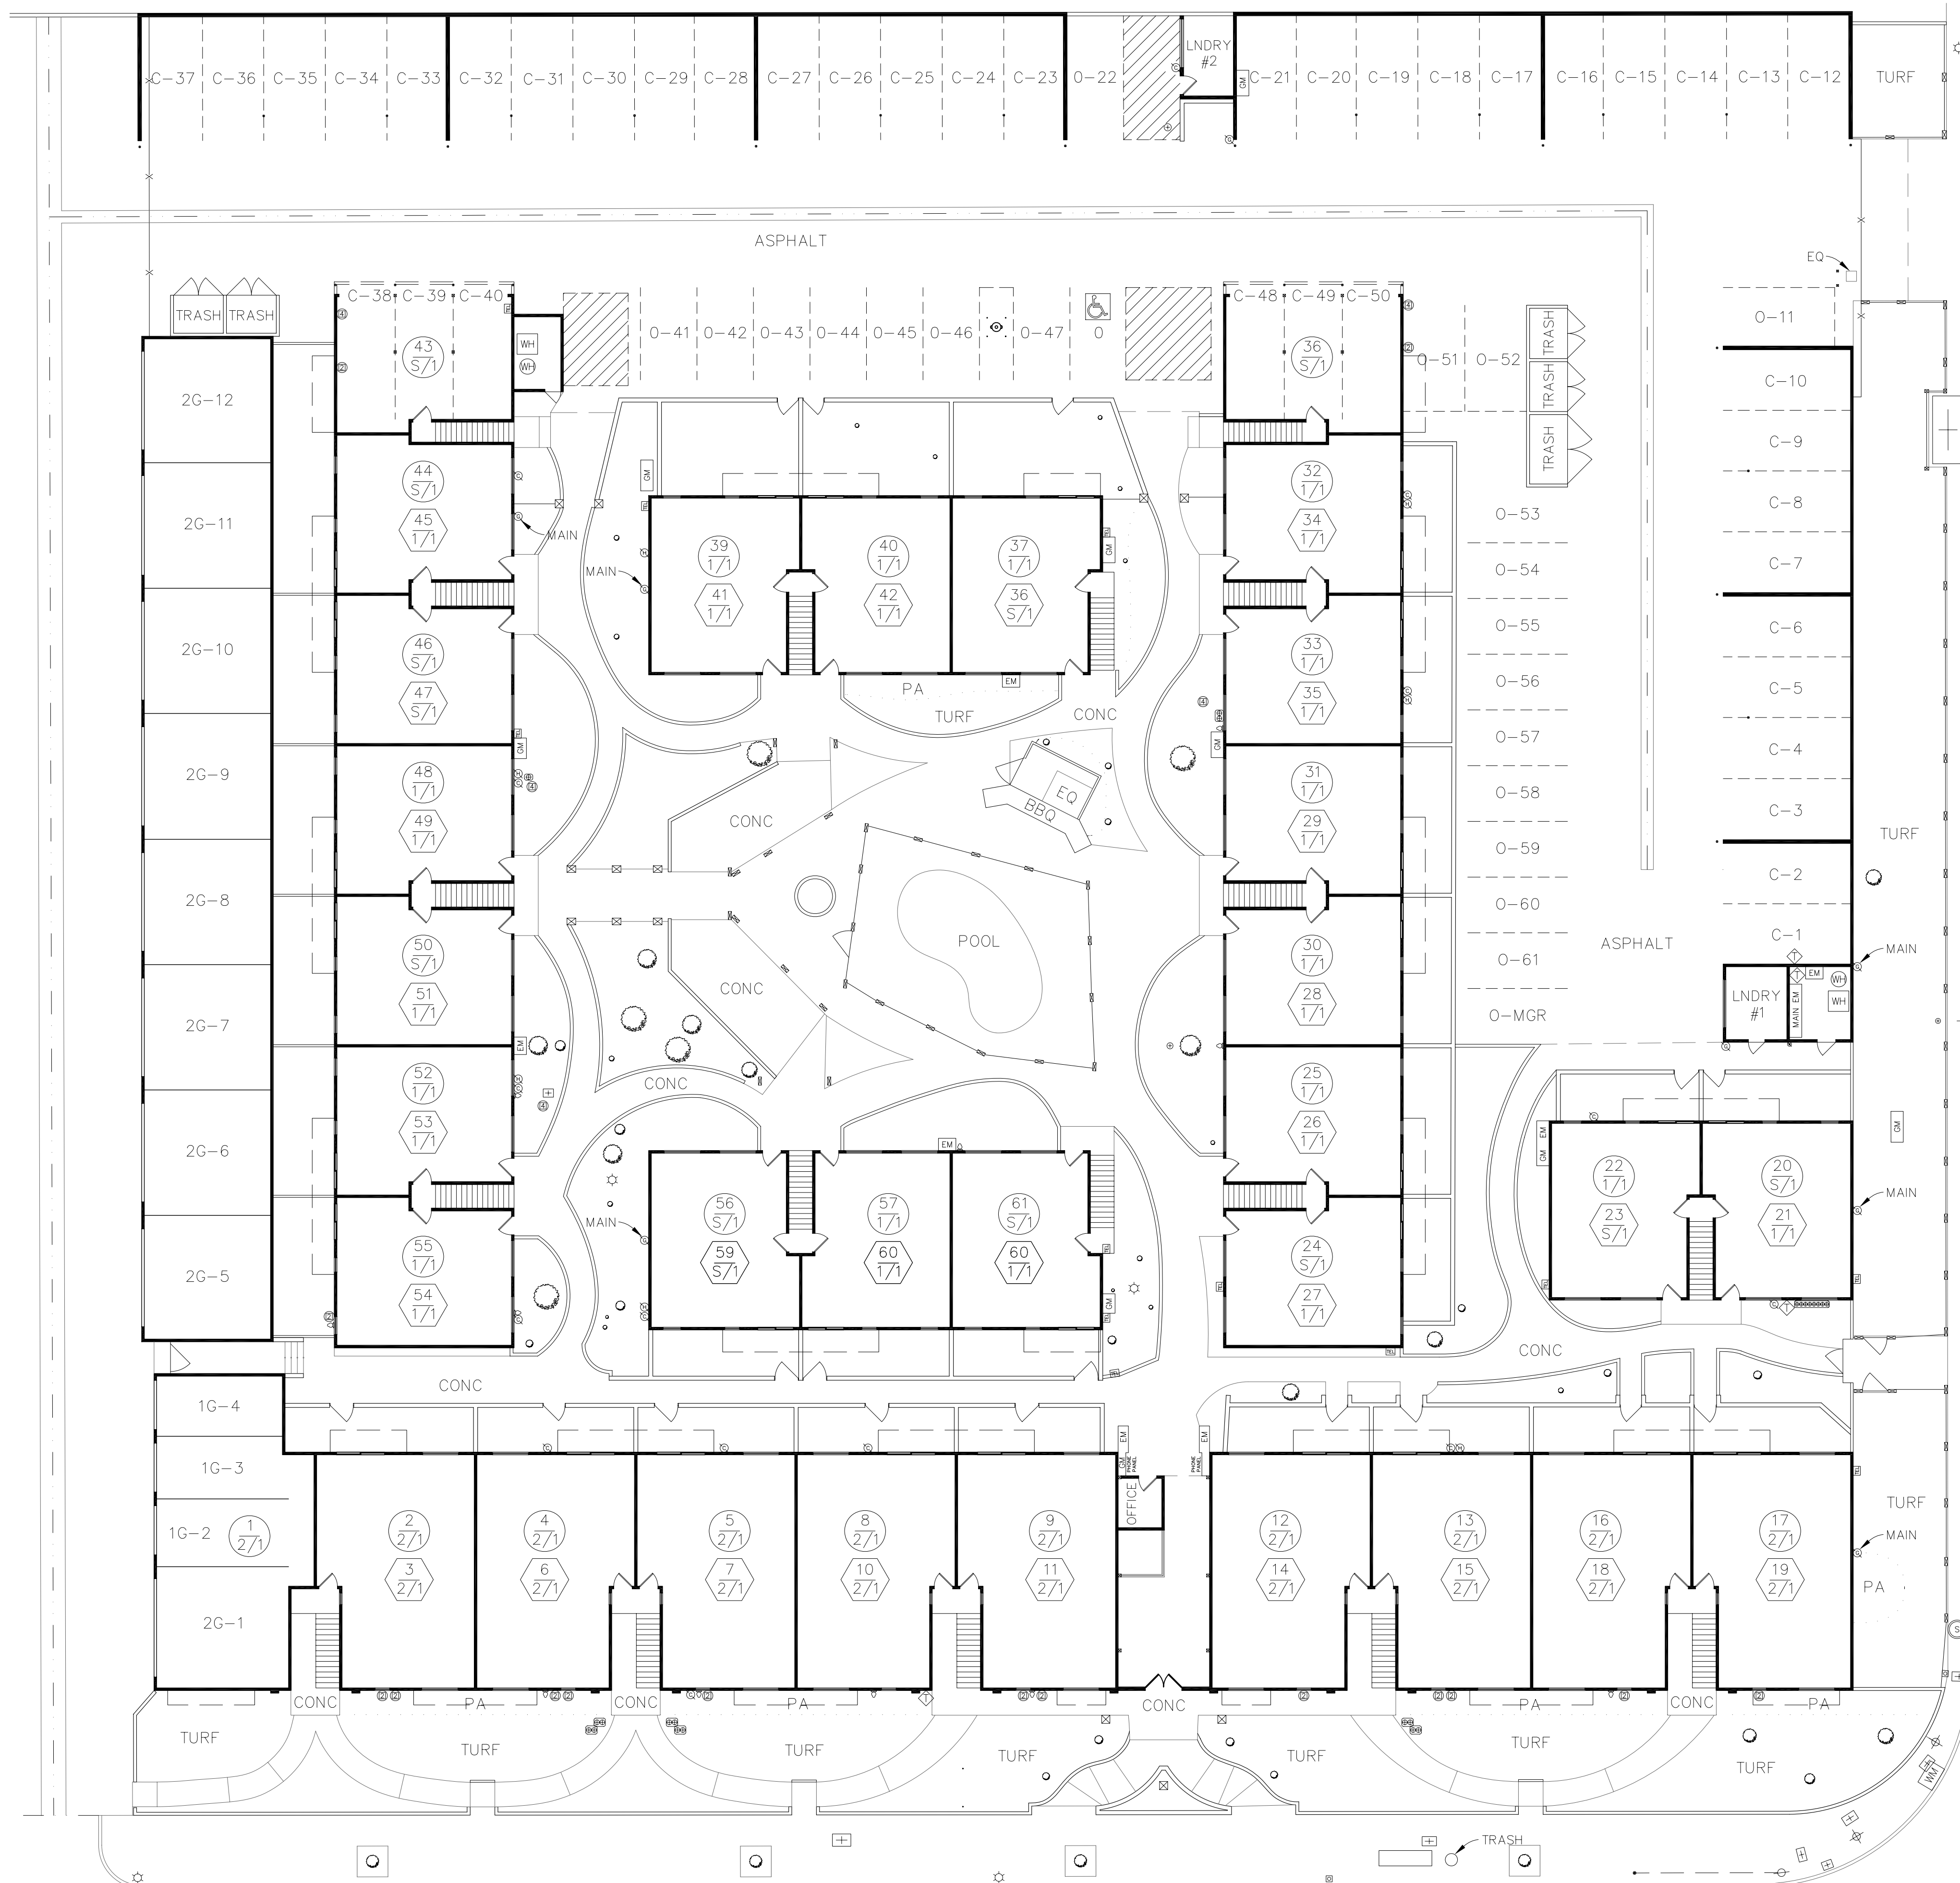

**PRECISION PROPERTY MEASUREMENTS**

3645 EAST 4TH STREET  
SUITE A  
LONG BEACH CA | 90814  
T 562.621.9100  
F 888.698.2966  
WWW.PPMCO.NET



PREPARED FOR

LANDSCAPE ARCHITECT

PROJECT TYPE

SITE PLAN


PROJECT NAME

MULTI-FAMILY

PROJECT ADDRESS

1234 VAN NESS AVENUE  
LONG BEACH, CA 90000

All plans created by Precision Property Measurement Ltd "PPM" are made exclusively for landscaping purposes (Cal. Bus. & Prof. Code §8727). All plans created by PPM do not involve the determination of any property line, and as such do not constitute land surveying (Cal. Bus. & Prof. Code §8726-8727). In addition, PPM services and plans do not constitute civil engineering (Cal. Bus. & Prof. Code §8702-8704), and thus should not be used for any studies or activities defined as civil engineering (Cal. Bus. & Prof. Code §6731). PPM makes every reasonable effort to ensure the accuracy of the information found in our plans. In the event that our plans are used for reasons other than those for which they are specifically intended, PPM shall not be held liable for any damages or other claims arising out of such use. Furthermore, PPM shall not be held liable for any damages or any claims arising out of the use of our plans unless such damage or claim is caused by our negligence. Measurements should be field confirmed before commencing construction.

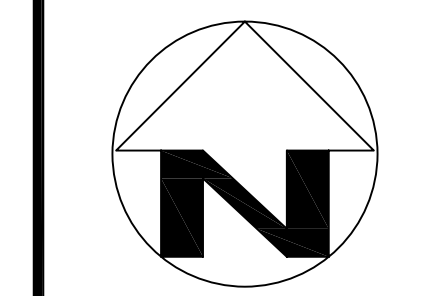

SCALE  
1/4" = 1'-0"

PROJECT  
4500

APPROVED BY  
#33

DATE  
1/11/11

SHEET  
1 of 1

