



PREPARED FOR

ARCHITECT

PROJECT TYPE

FLOOR PLAN


PROJECT NAME

JONES
RESIDENCE

PROJECT ADDRESS

1234 VAN NESS AVENUE
LONG BEACH, CA 90000

All plans created by Precision Property Measurement Ltd "PPM" are made exclusively for the purposes of the project stated on the drawing. All plans created by PPM do not constitute a survey or a determination of any property line, and as such do not constitute a surveying or engineering service. PPM shall not be held liable for any damages or claims arising out of the use of our plans unless such damage or claim is caused by our negligence. Measurements should be field confirmed before commencing construction.

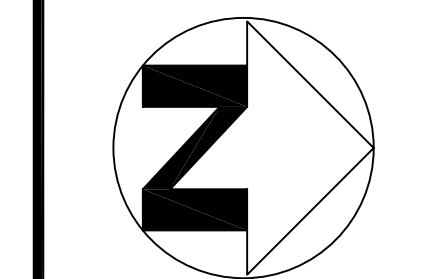


SCALE
1/4" = 1'-0"

PROJECT
4500

APPROVED BY
#33

DATE
12/7/10

SHEET
1 of 1

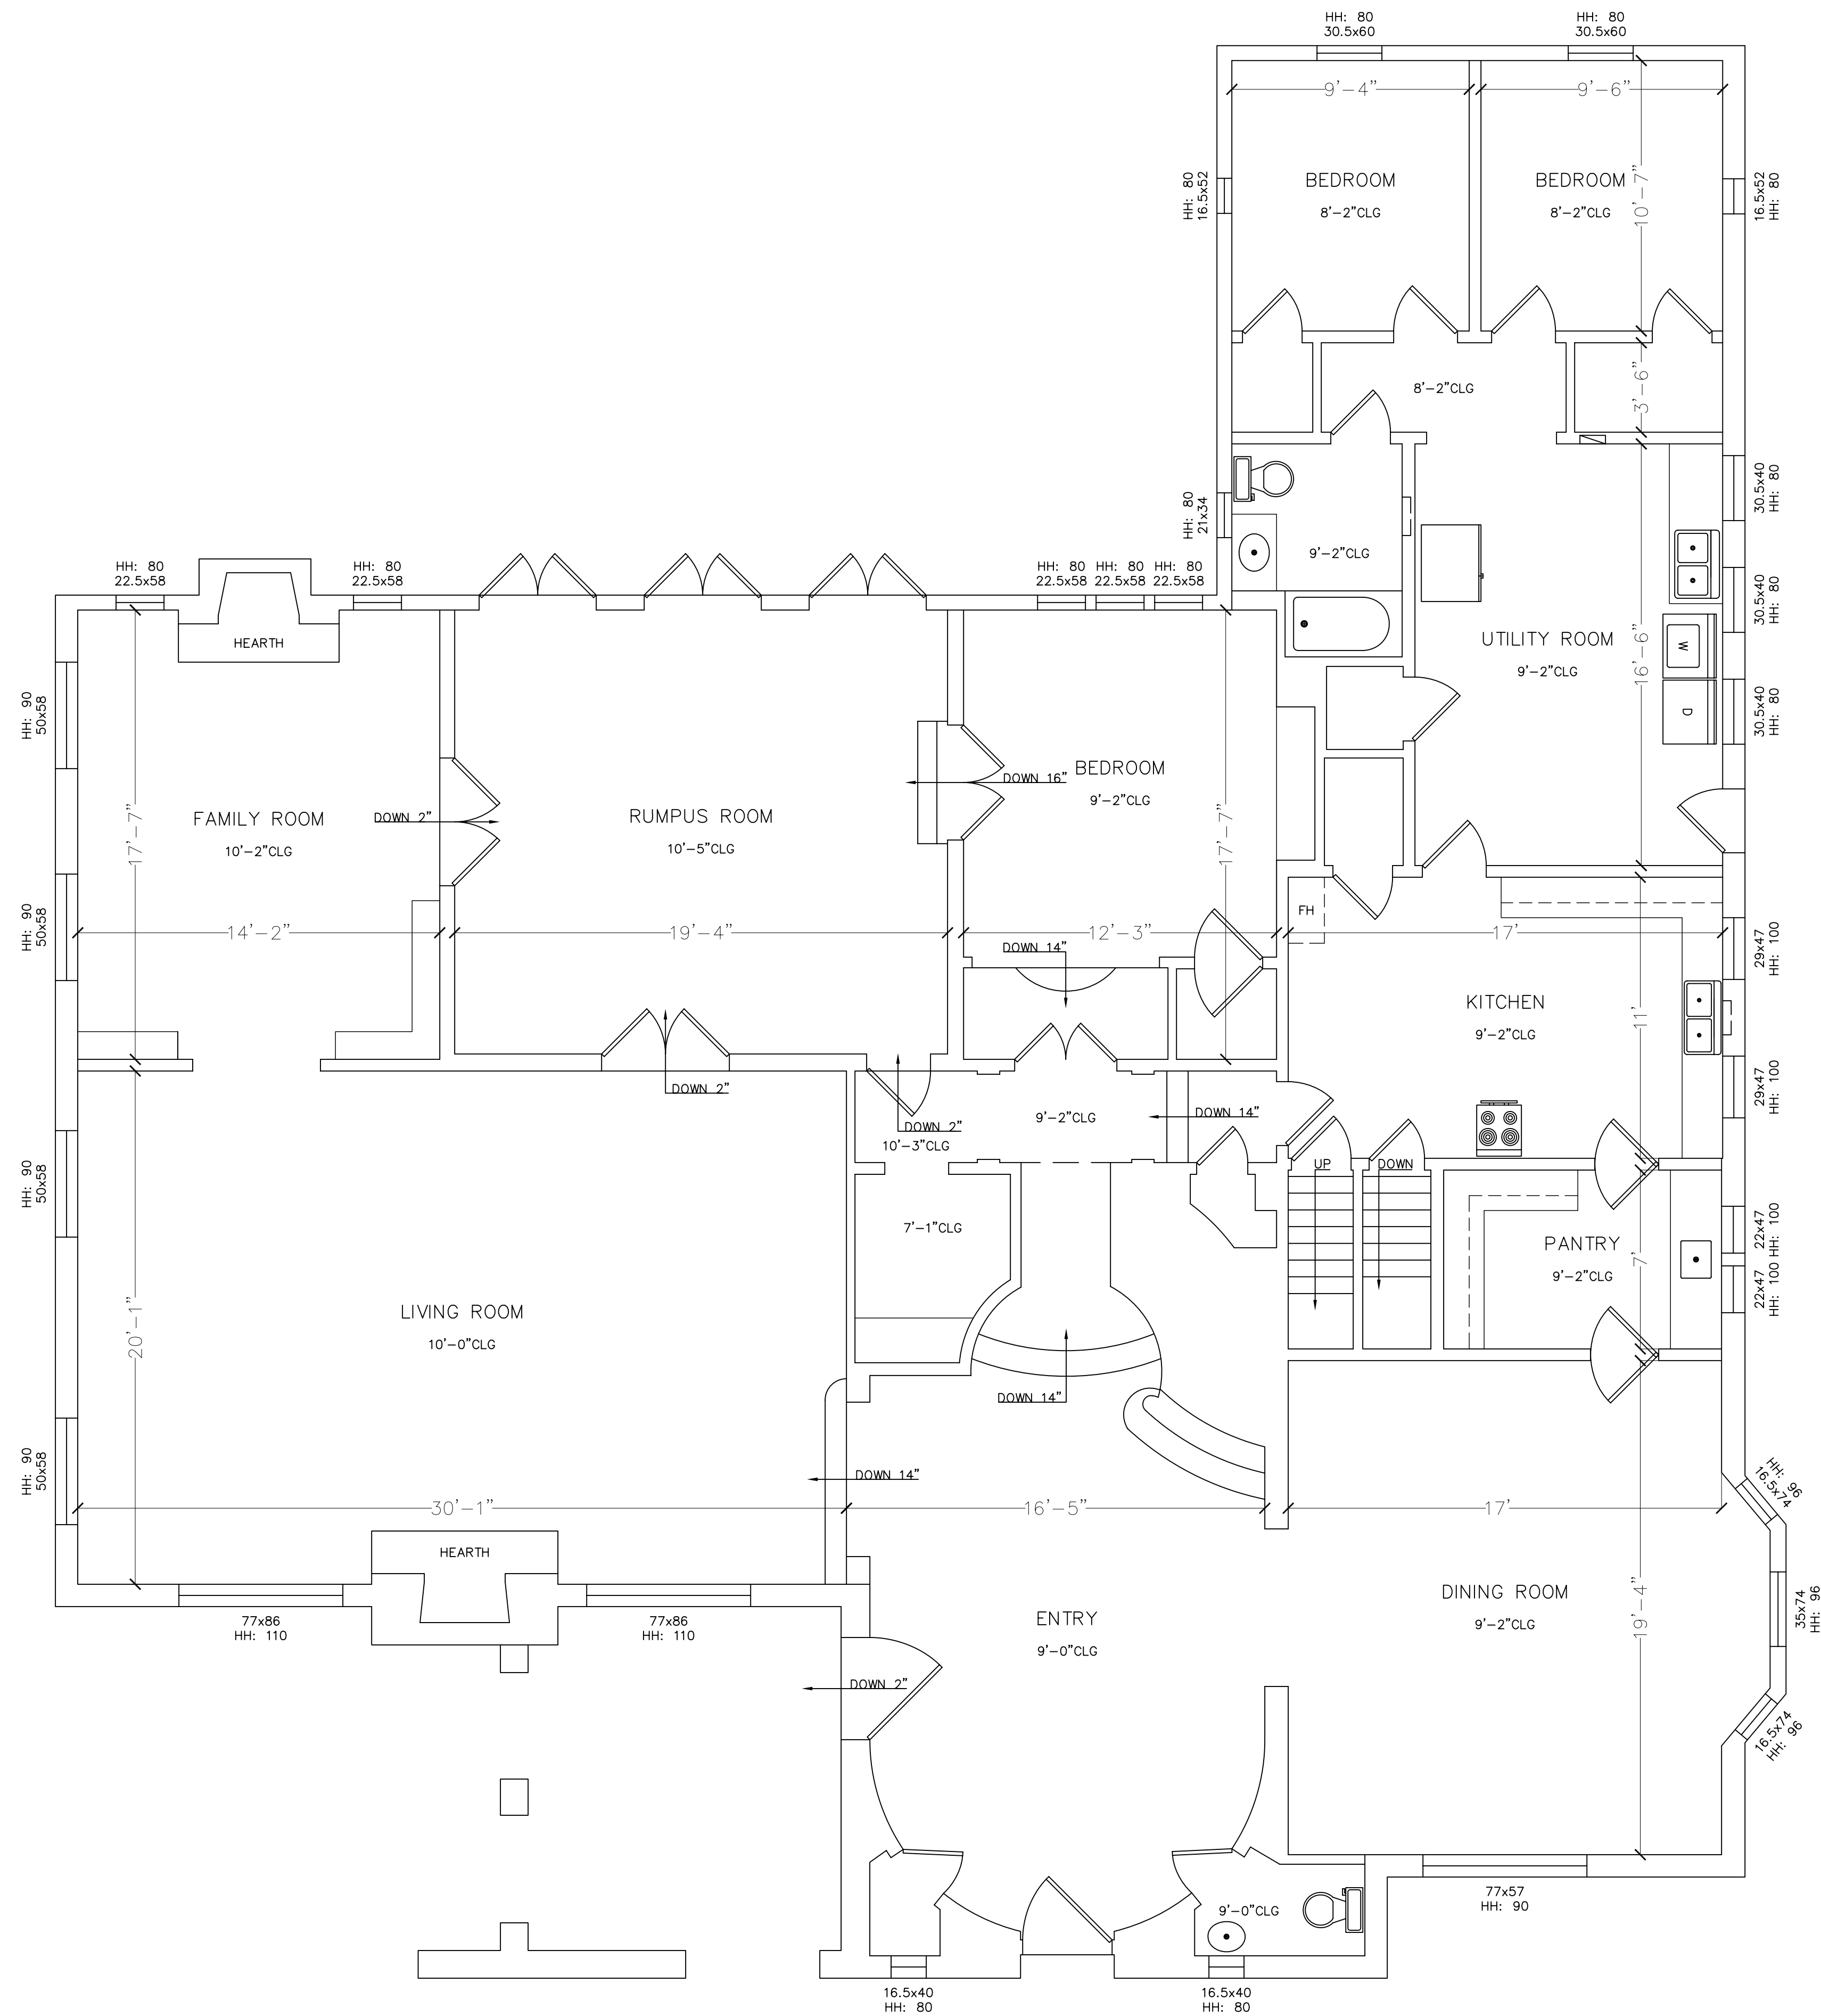

PREPARED FOR

ARCHITECT

PROJECT TYPE

ROOF PLAN


PROJECT NAME

JONES
RESIDENCE

PROJECT ADDRESS

1234 VAN NESS AVENUE
LONG BEACH, CA 90000

All plans created by Precision Property Measurement Ltd "PPM" are made exclusively for marketing purposes (Cal. Bus. & Prof. Code §8727). All plans created by PPM do not involve the determination of any property line, and as such do not constitute and surveying (Cal. Bus. & Prof. Code §8726-8727). In addition, PPM services and plans do not constitute civil engineering (Cal. Bus. & Prof. Code §8670-8704), and thus should not be used for any studies or activities defined as civil engineering (Cal. Bus. & Prof. Code §6731). PPM makes every reasonable effort to ensure the accuracy of the information found in our plans. In the event that our plans are used for reasons other than those for which they are specifically intended, PPM shall not be held liable for any damages or other claims arising out of the use of our plans unless such damage or claim is caused by our negligence. Measurements should be field confirmed before commencing construction.

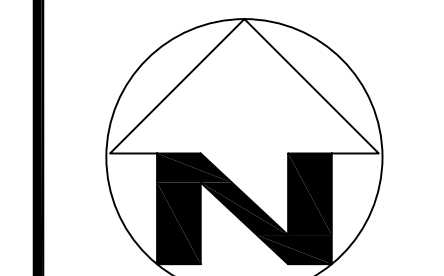


SCALE
1/4" = 1'-0"

PROJECT
4500

APPROVED BY
#33

DATE
12/7/10

SHEET
1 of 1

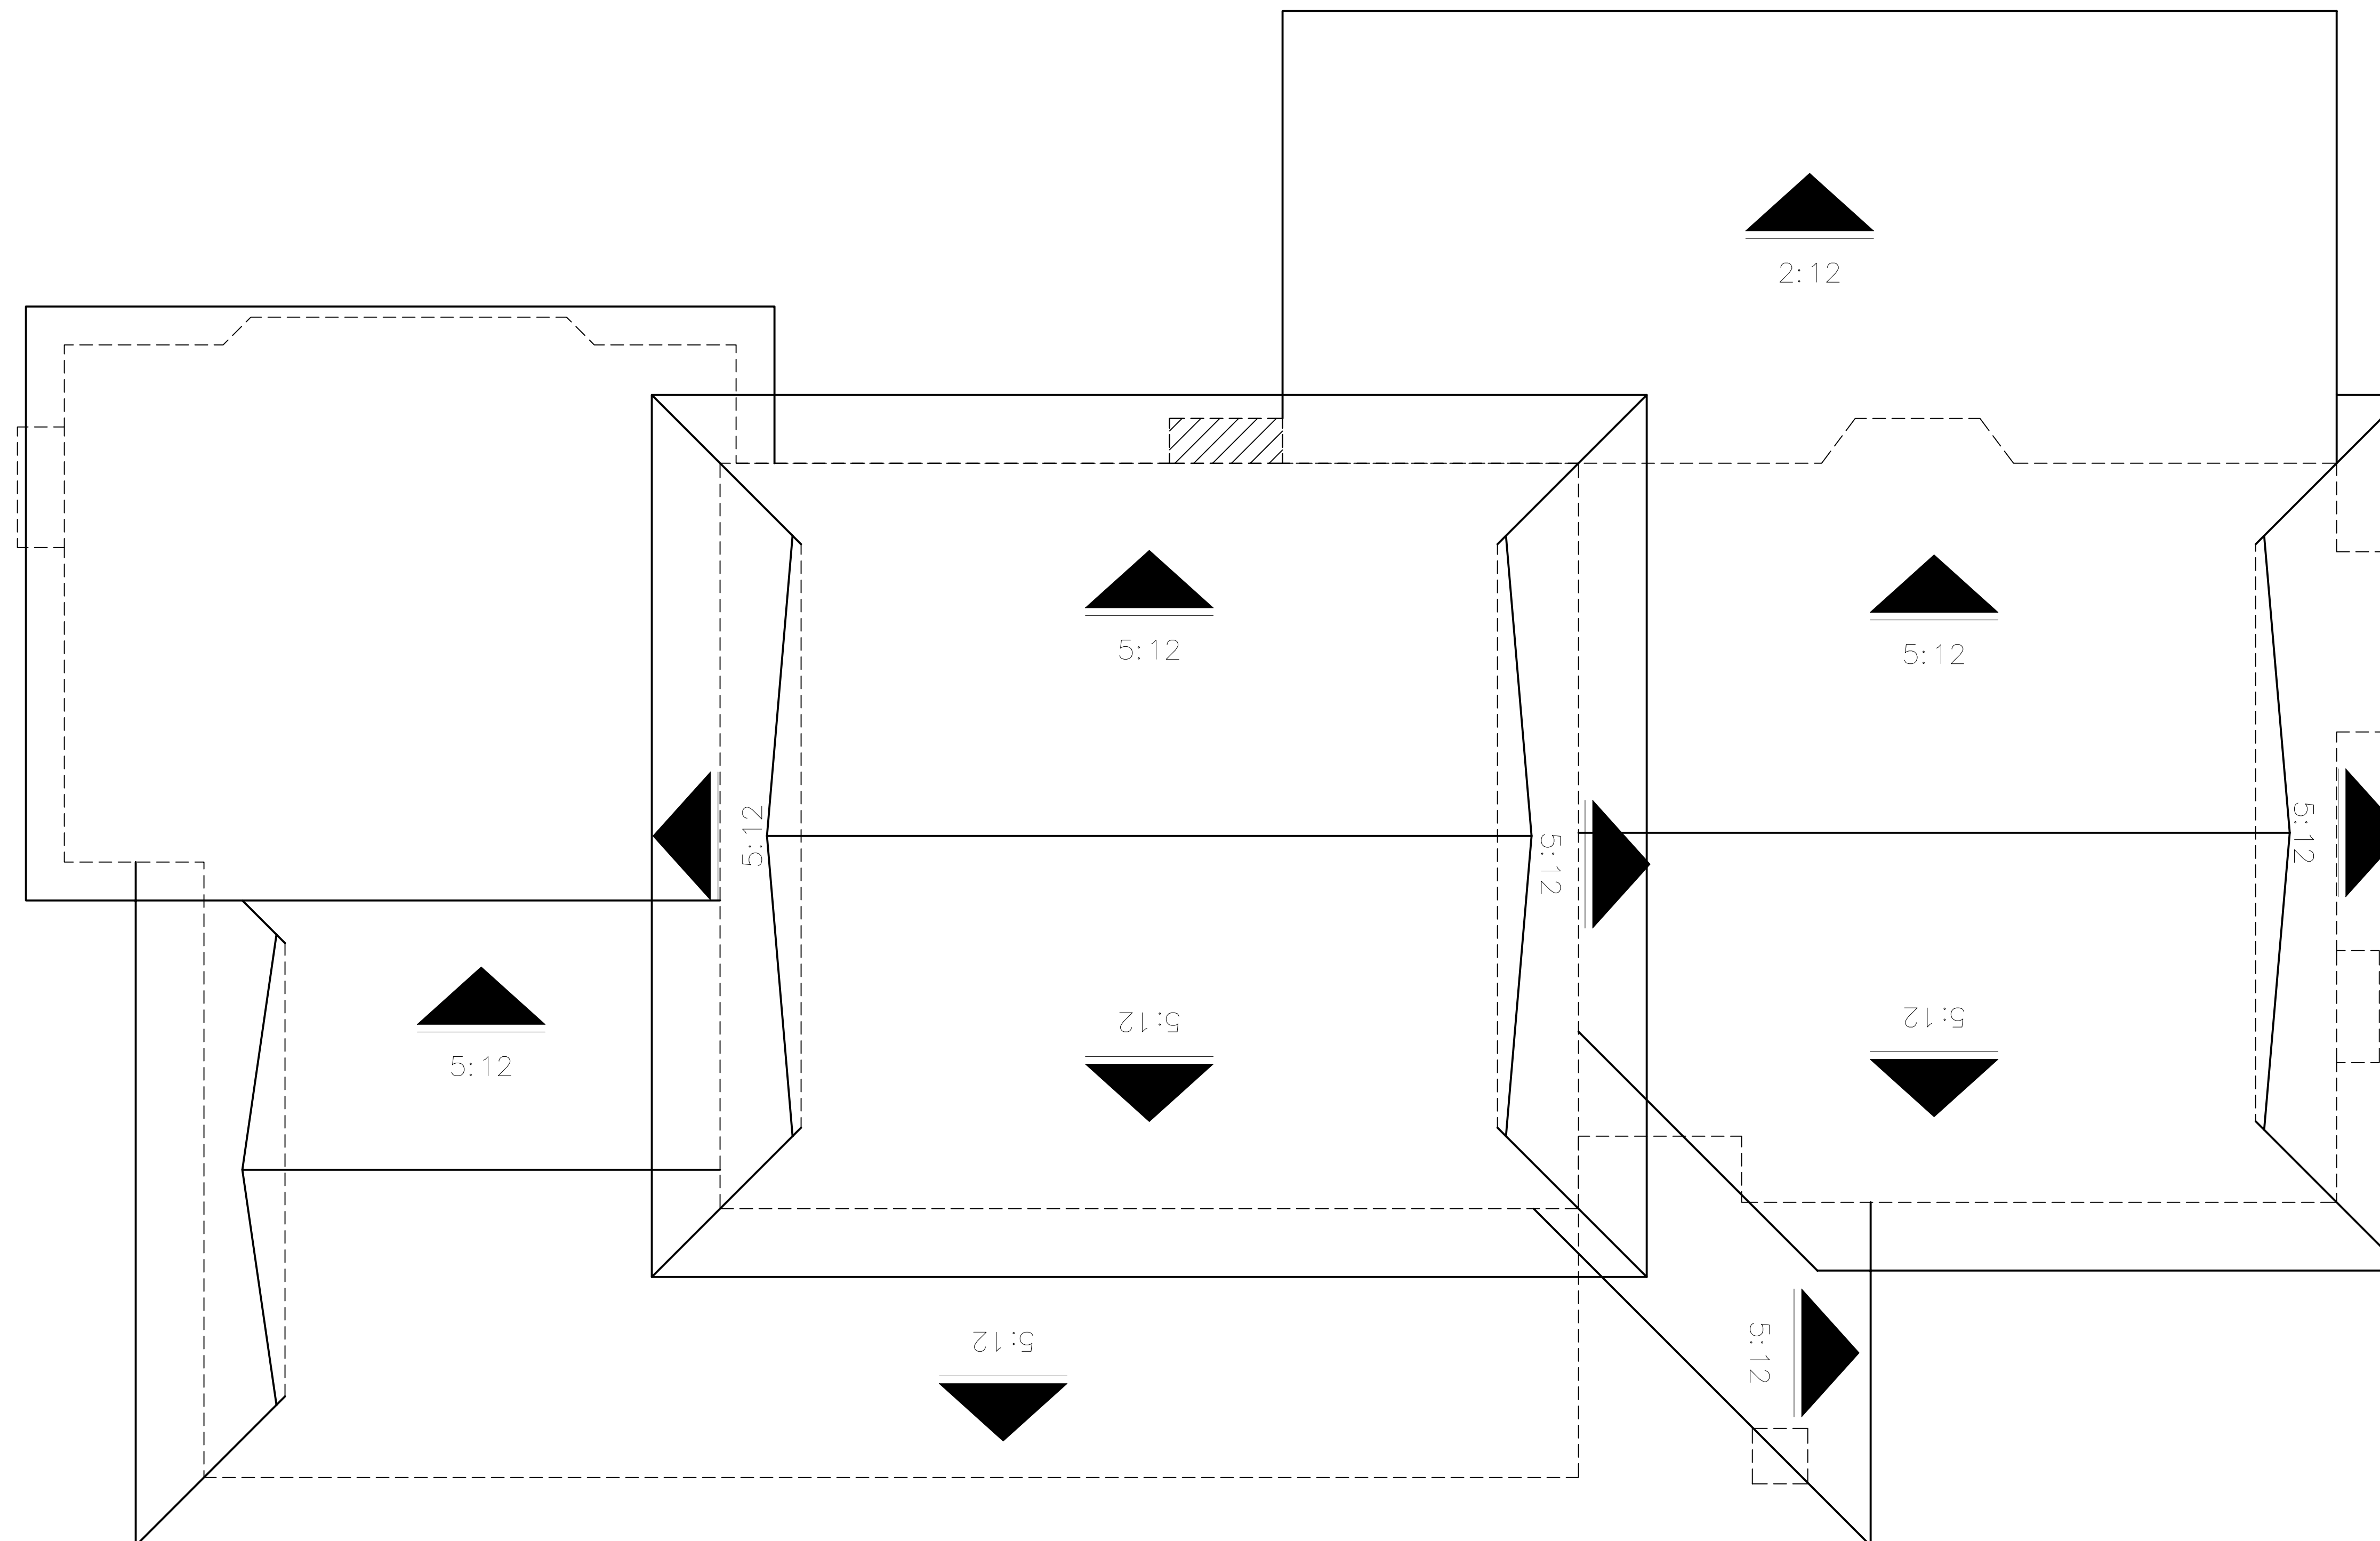



PREPARED FOR

ARCHITECT

PROJECT TYPE

ARCHITECTURAL ELEVATIONS

PROJECT NAME


JONES RESIDENCE

PROJECT ADDRESS

1234 VAN NESS AVENUE
LONG BEACH, CA 90000

All plans created by Precision Property Measurement Ltd "PPM" are made exclusively for landscaping purposes (Cal. Bus. & Prof. Code §8727). All plans created by PPM do not involve the determination of any property line, and as such do not constitute land surveying (Cal. Bus. & Prof. Code §§8728-8727). In addition, PPM services and plans do not constitute civil engineering (Cal. Bus. & Prof. Code §§6702-6704), and thus should not be used for any studies or activities defined as civil engineering (Cal. Bus. & Prof. Code §6712). PPM makes every reasonable effort to ensure the accuracy of the information found in our plans. In the event that our plans are used for reasons other than those for which they are specifically intended, PPM shall not be held liable for any damages or any claims arising out of such use. Furthermore, PPM shall not be held liable for any damages or any claims arising out of the use of our plans unless such damage or claim is caused by our negligence. Measurements should be field confirmed before commencing construction.


SCALE
1/4" = 1'-0"
PROJECT
4500
APPROVED BY
#33
DATE
1/1/11
SHEET
1 of 1

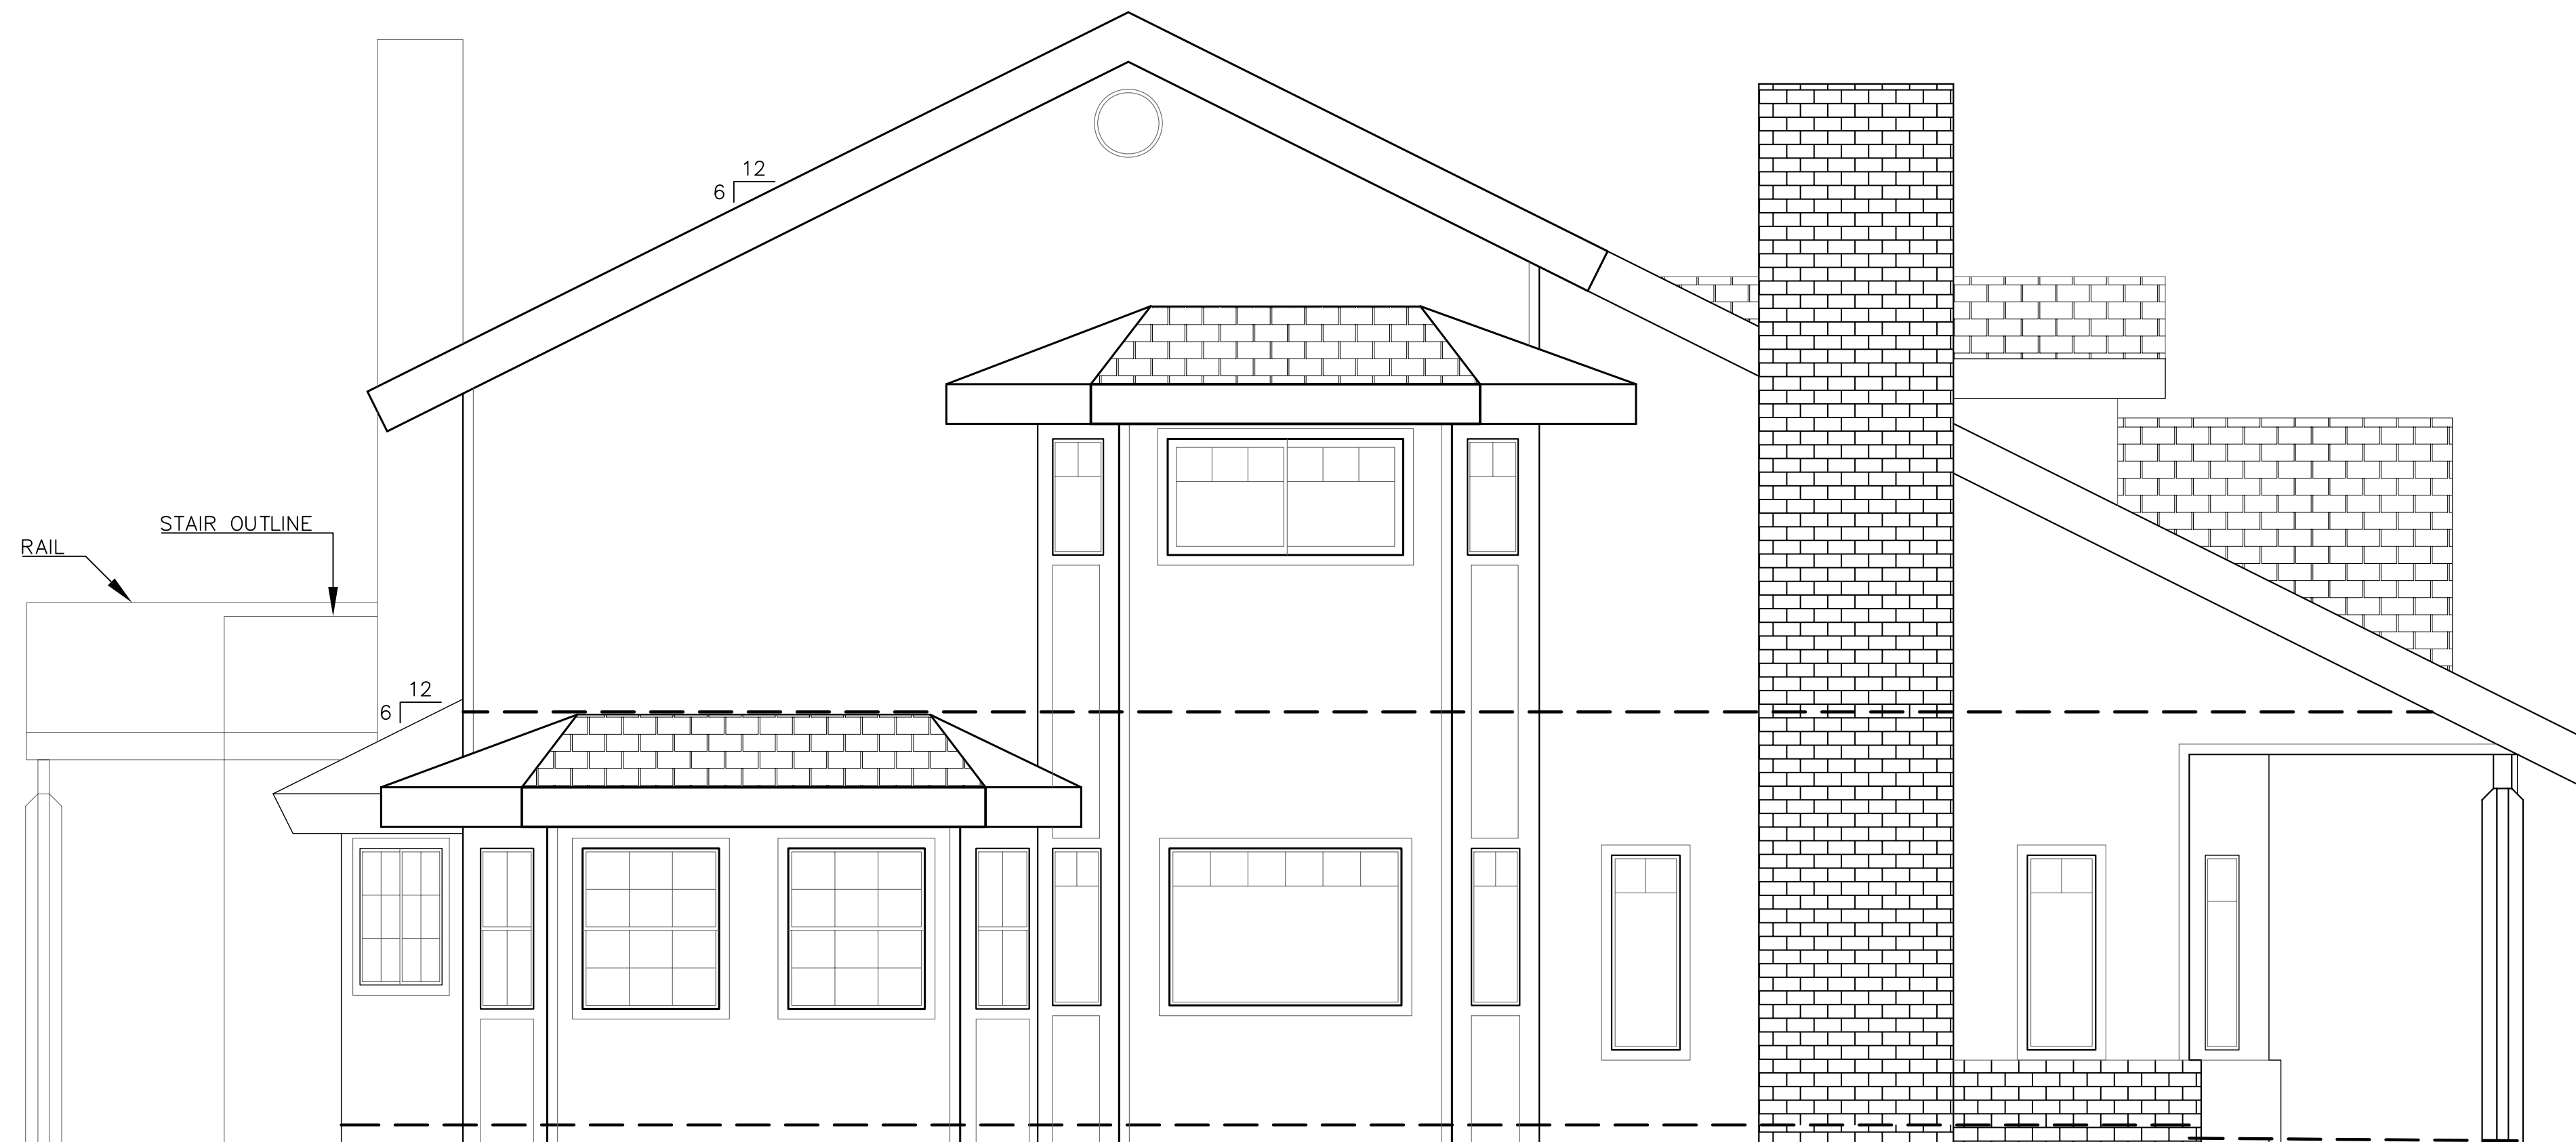


WEST



SOUTH

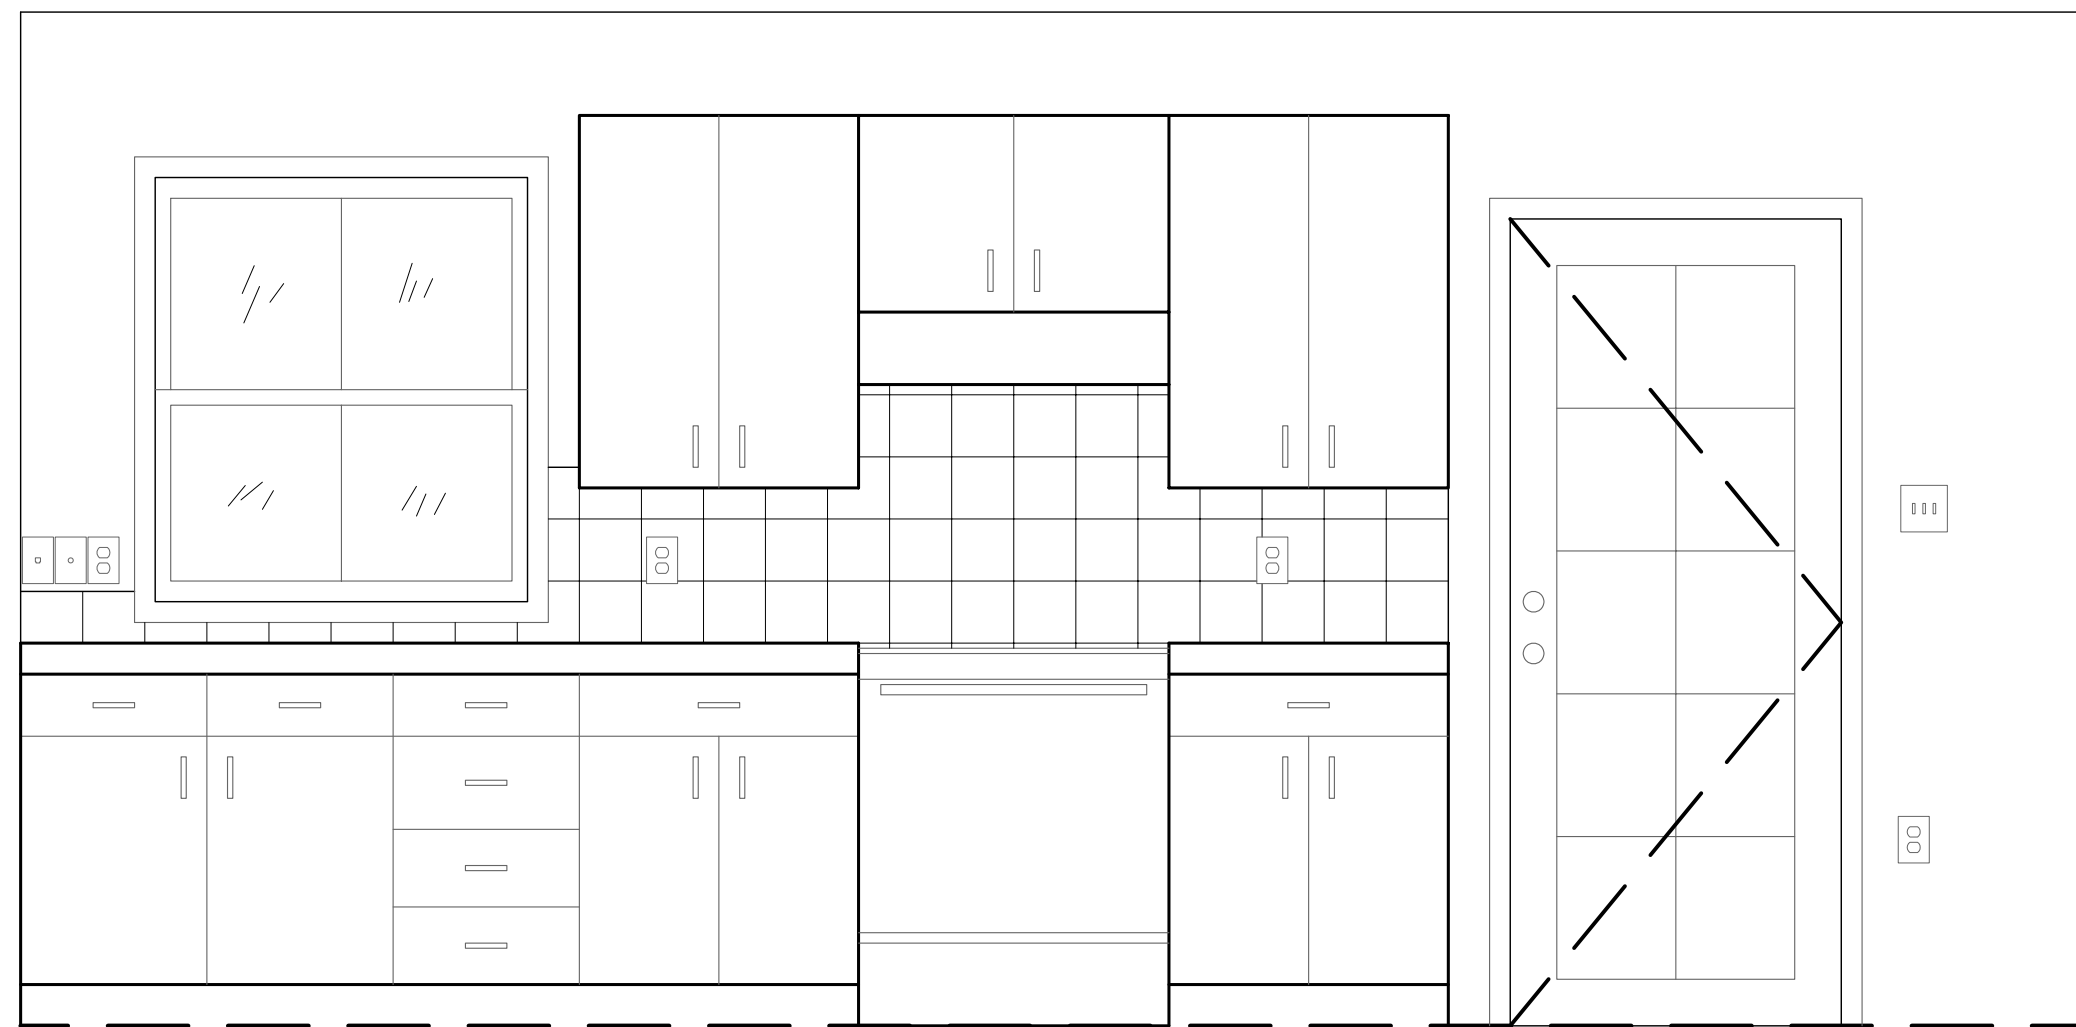


A

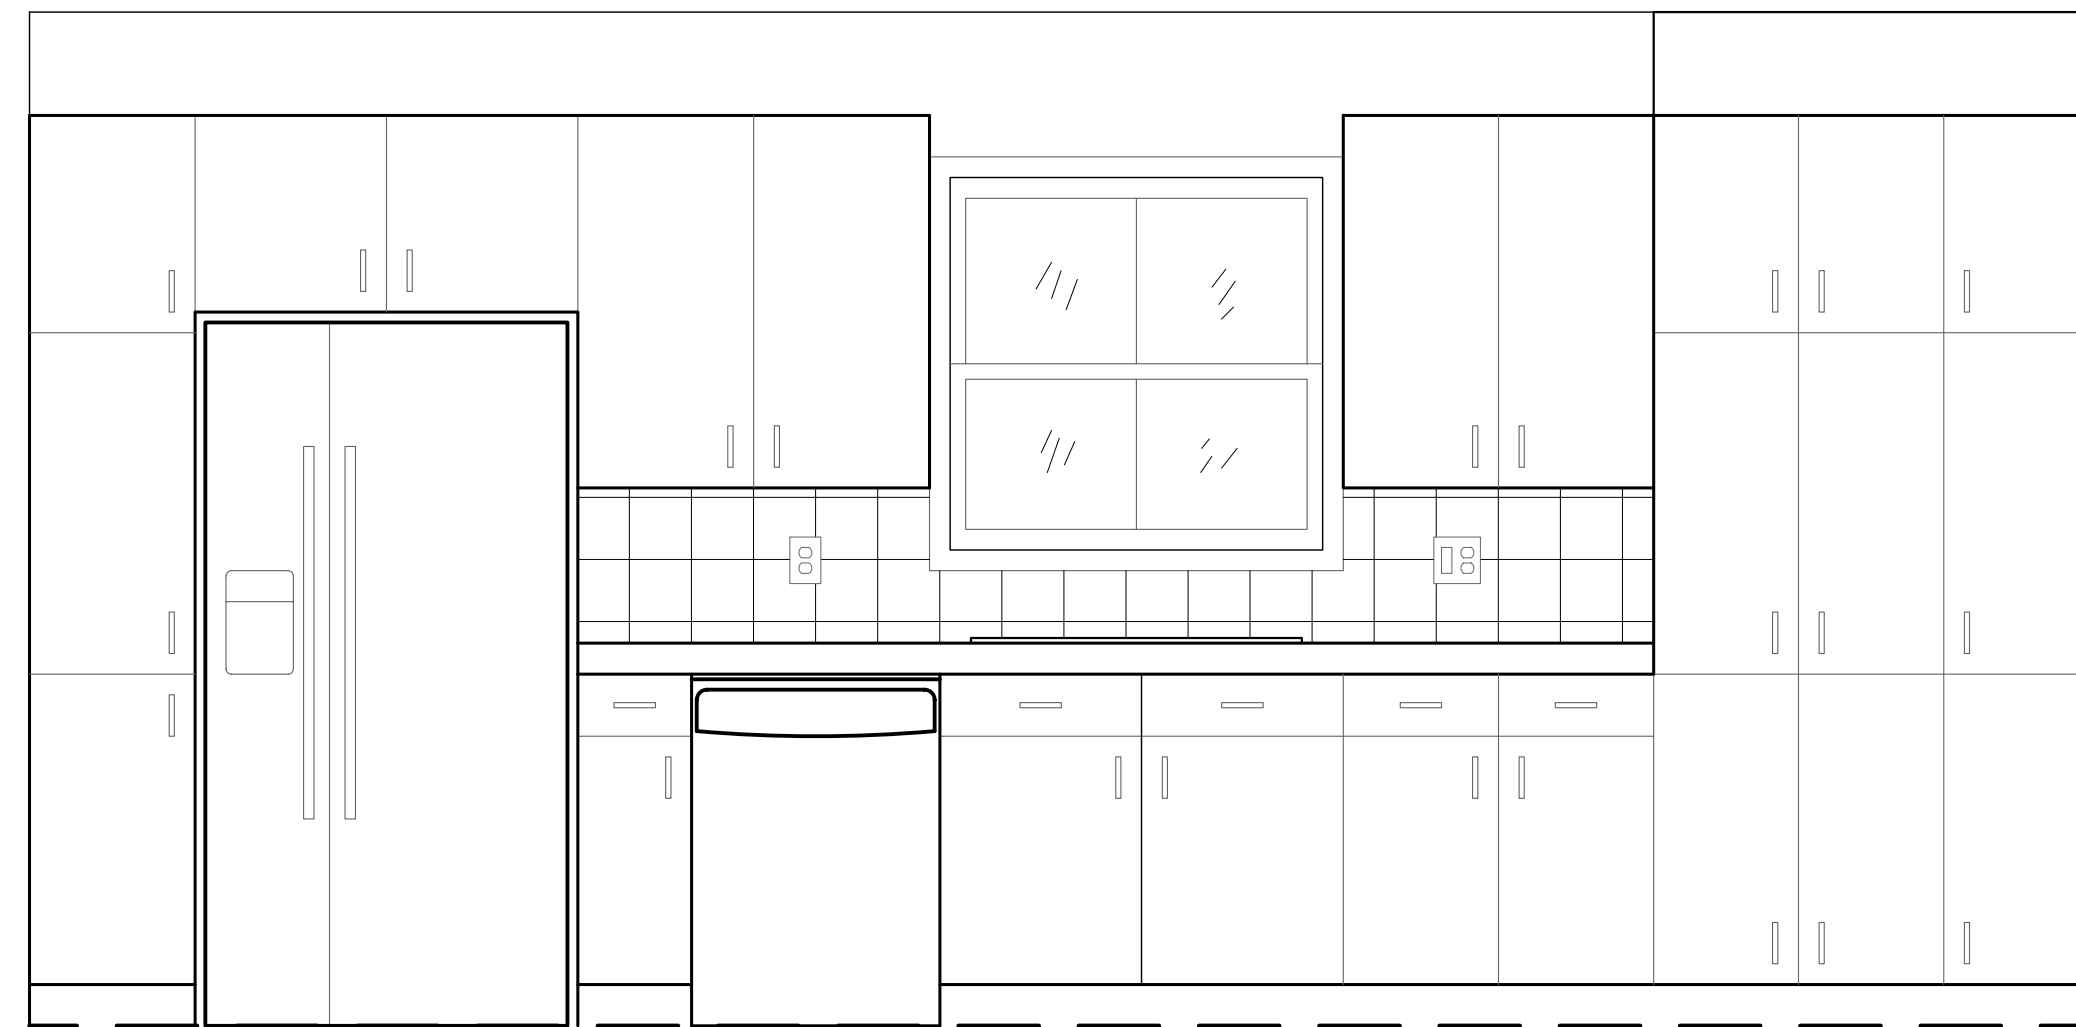


B



E

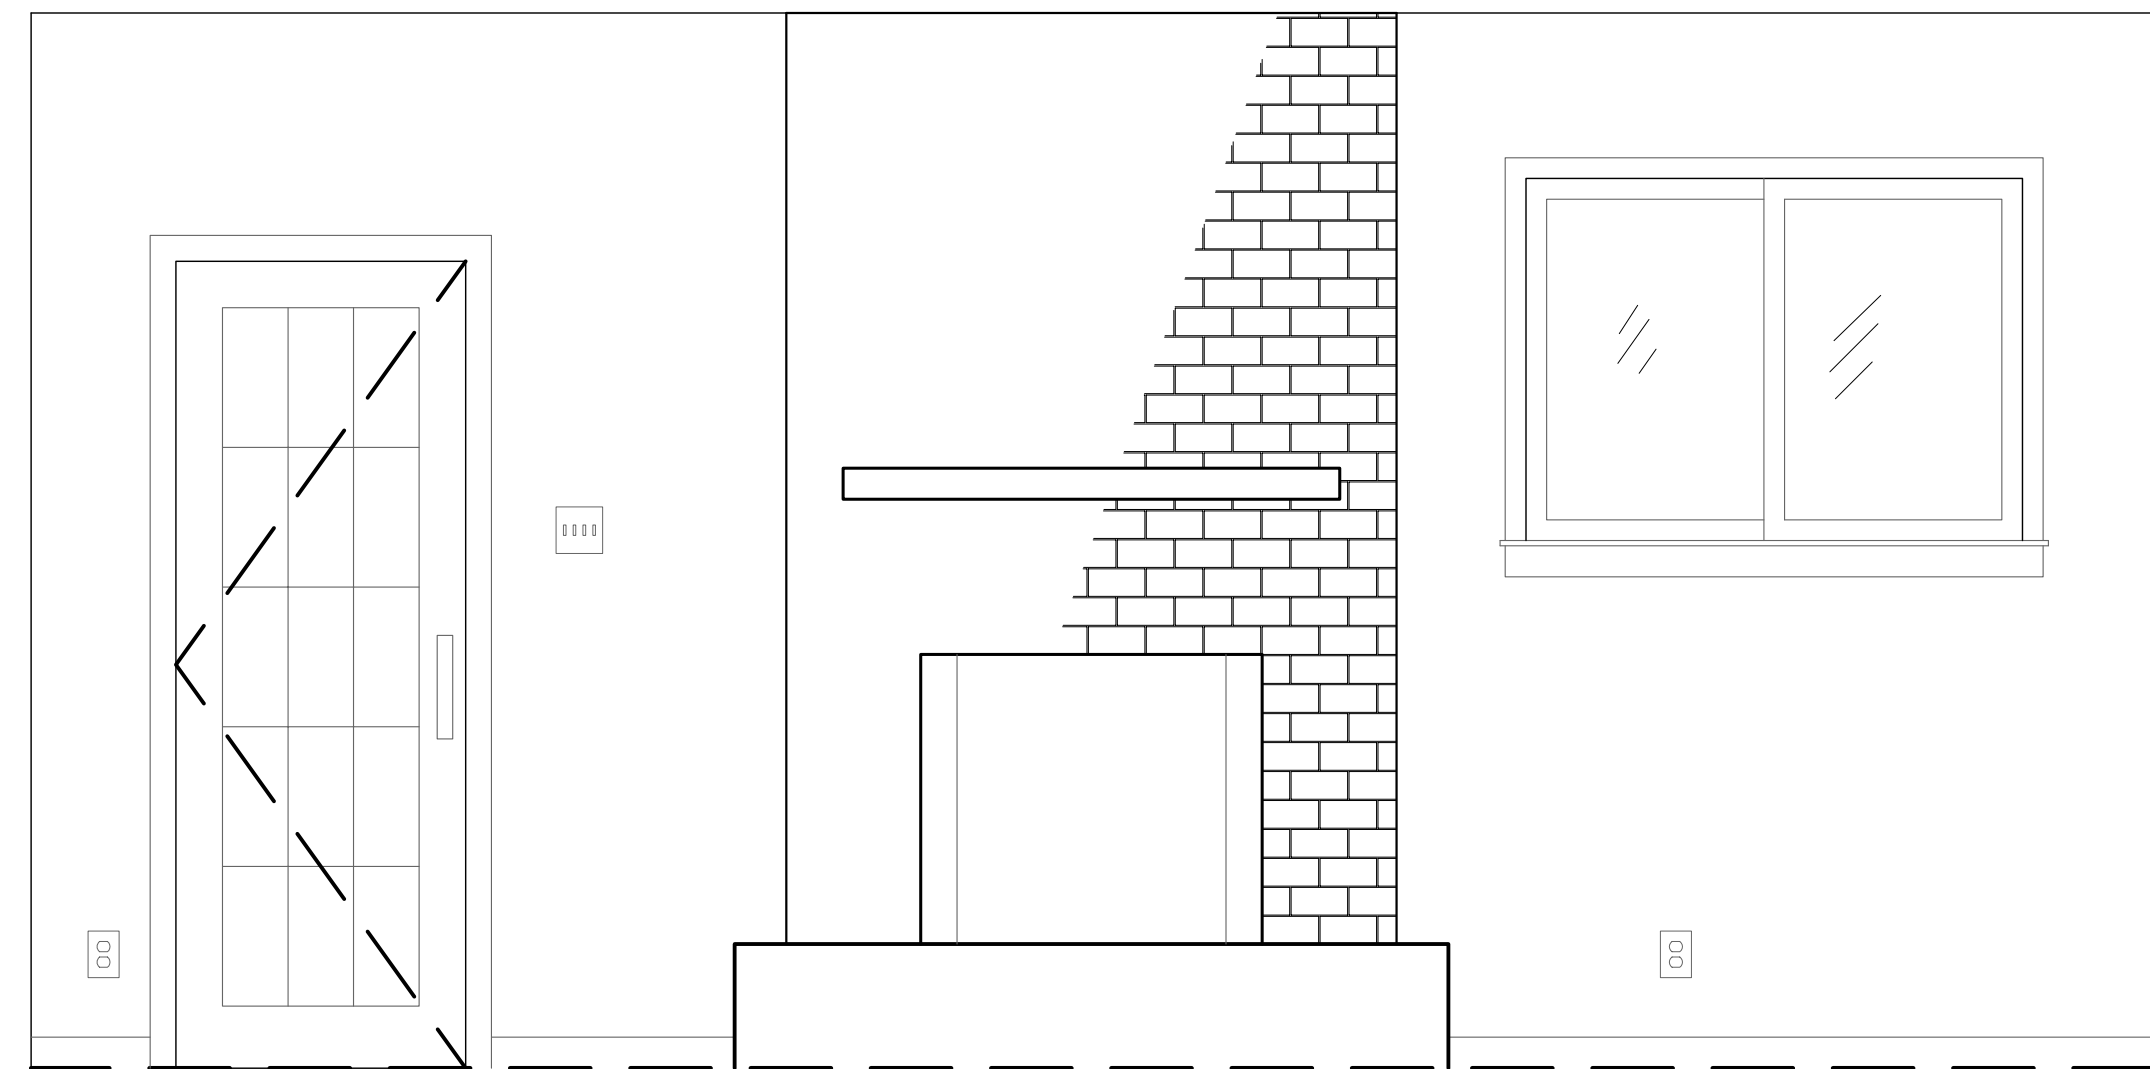

H

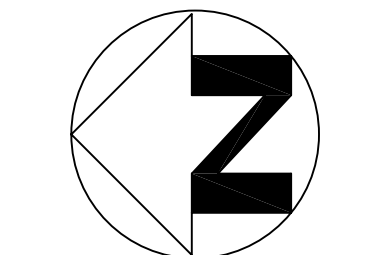



PREPARED FOR

ARCHITECT

PROJECT TYPE

BUILDING SECTION

PROJECT NAME

JONES RESIDENCE

PROJECT ADDRESS

1234 VAN NESS AVENUE
LONG BEACH, CA 90000

All plans created by Precision Property Measurement Ltd ("PPM") are made exclusively for landscaping purposes (Cal. Bus. & Prof. Code §8727). All plans created by PPM do not involve the determination of any property line, and as such do not constitute land surveying (Cal. Bus. & Prof. Code §§8728-8727). In addition, PPM services and plans do not constitute civil engineering (Cal. Bus. & Prof. Code §§8702-8704), and thus should not be used for any studies or activities defined as civil engineering (Cal. Bus. & Prof. Code §8731). PPM makes every reasonable effort to ensure the accuracy of the information found in our plans. In the event that our plans are used for reasons other than those for which they are specifically intended, PPM shall not be held liable for any damages or any claims arising out of such use. Furthermore, PPM shall not be held liable for any damages or any claims arising out of the use of our plans unless such damage or claim is caused by our negligence. Measurements should be field confirmed before commencing construction.

SCALE
1/2" = 1'-0"


PROJECT
4500

APPROVED BY
#33

DATE
12/7/10

SHEET

1 of 1

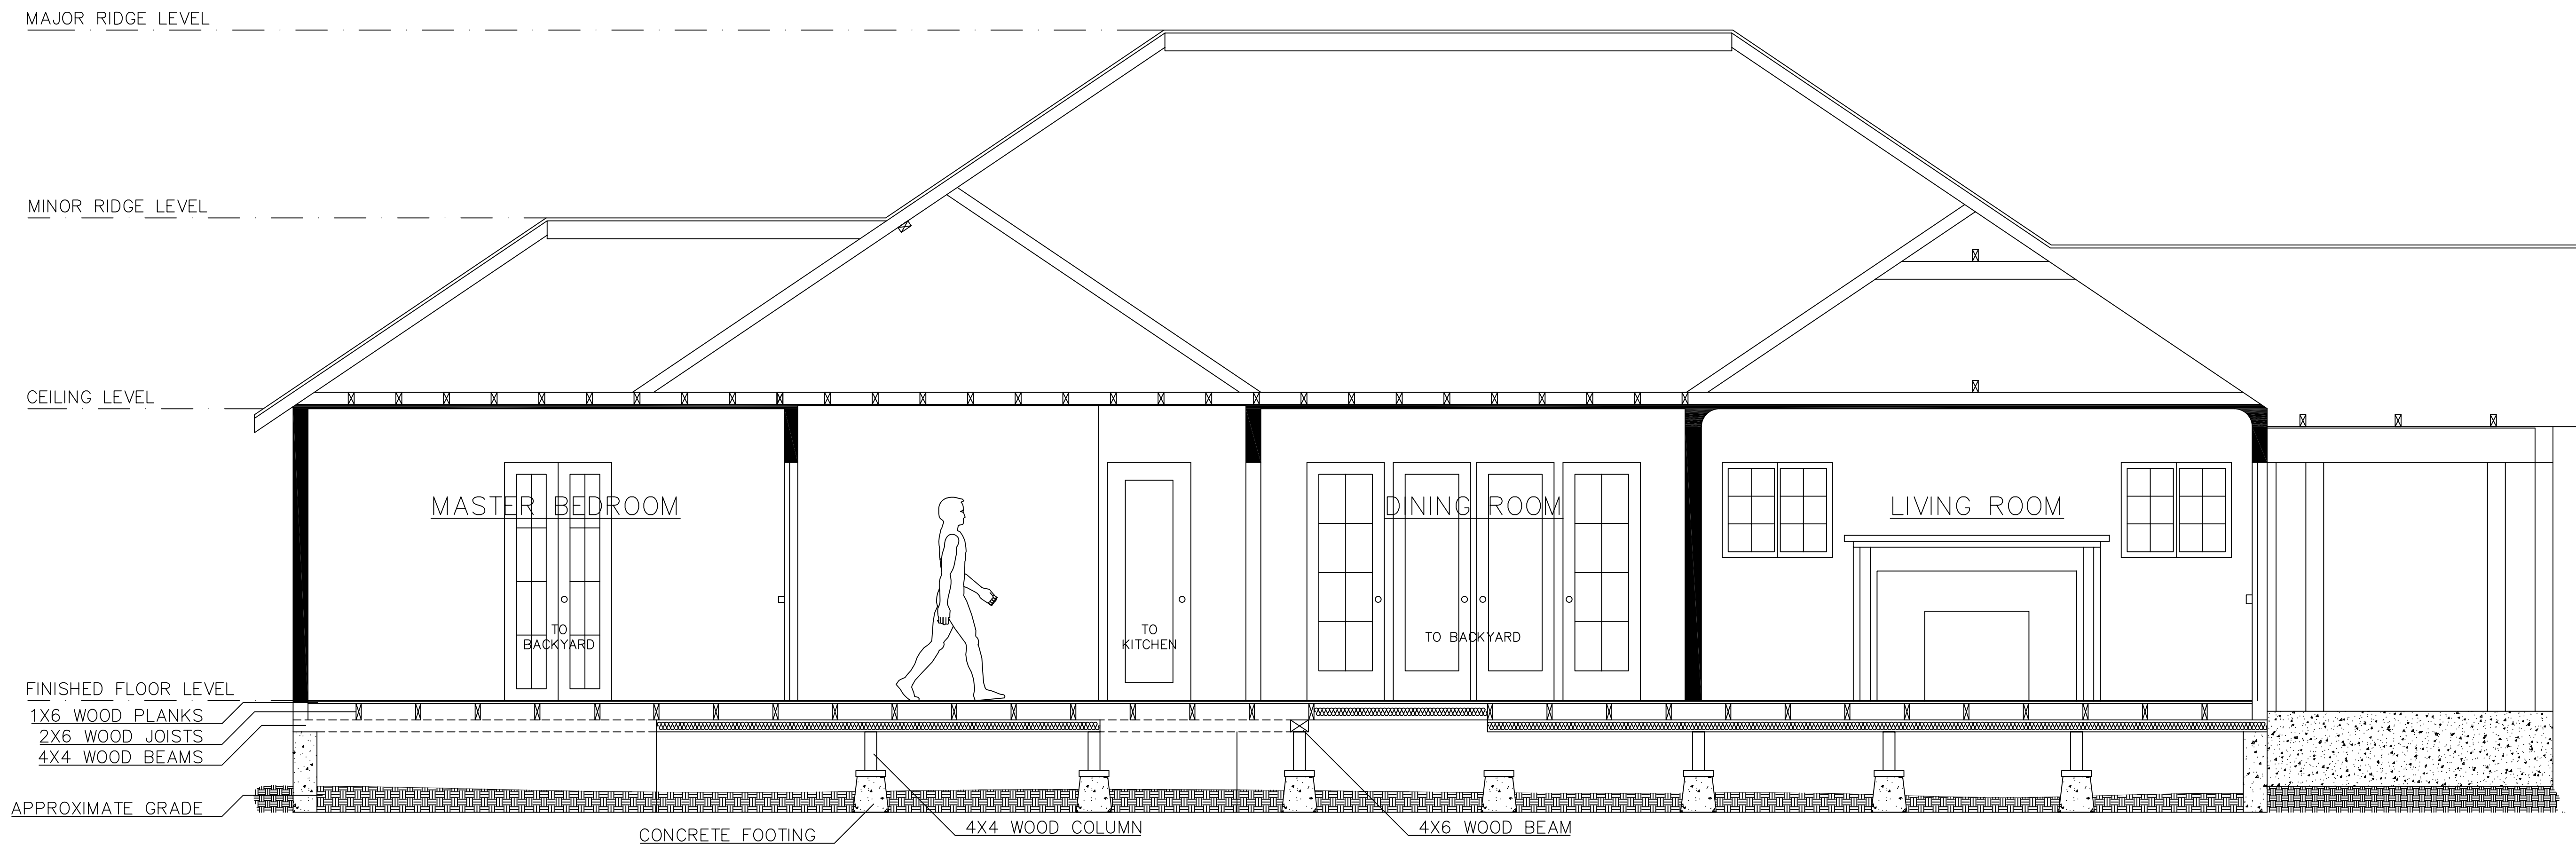

1X6 WOOD PLANKS

2X6 WOOD JOISTS


4X4 WOOD BEAMS

APPROXIMATE GRADE

CONCRETE FOOTING

4X4 WOOD COLUMN

4X6 WOOD BEAM

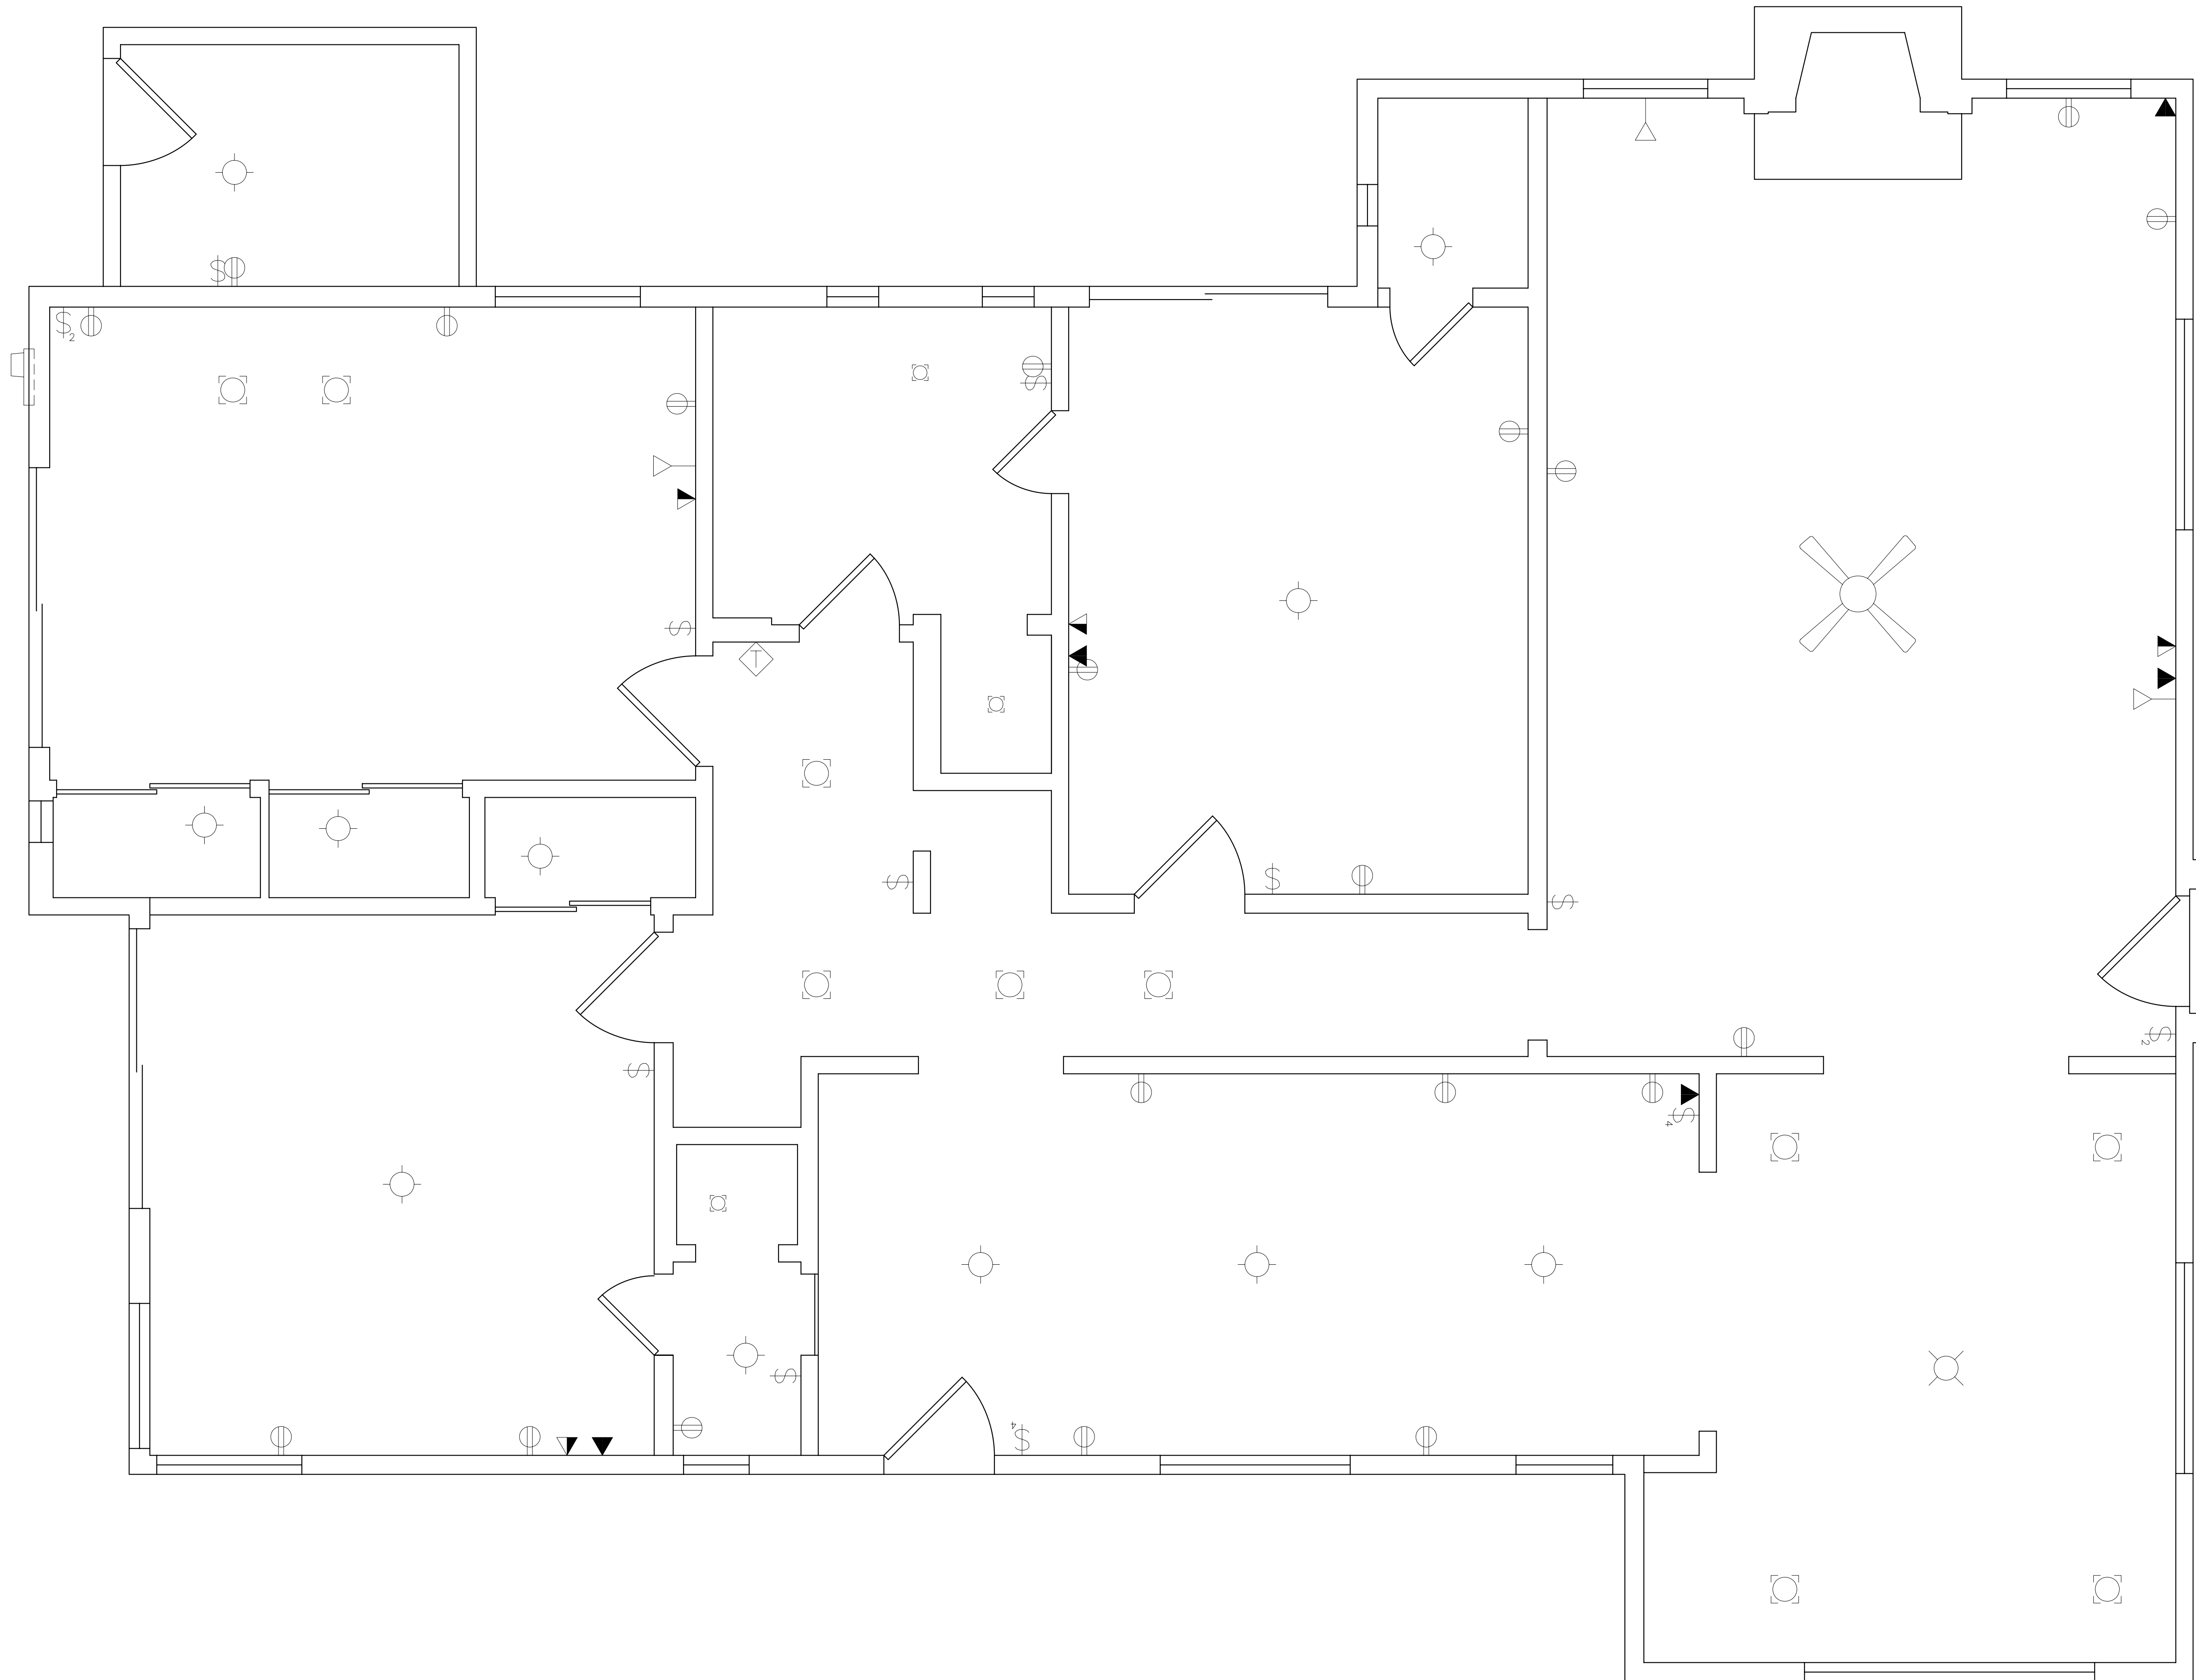

PRECISION PROPERTY MEASUREMENTS

3645 EAST 4TH STREET
SUITE A
LONG BEACH CA | 90814
T 562.621.9100
F 888.698.2966
WWW.PPMCO.NET



PREPARED FOR

RESIDENTIAL ARCHITECT

PROJECT TYPE

ELECTRICAL PLAN


PROJECT NAME

JONES RESIDENCE

PROJECT ADDRESS

1234 BEVERLY BOULEVARD
LOS ANGELES, CA 90000

All plans created by Precision Property Measurement Ltd "PPM" are made exclusively for landscaping purposes (Cal. Bus. & Prof. Code §8727). All plans created by PPM do not involve the determination of any property line, and as such do not constitute and surveying (Cal. Bus. & Prof. Code §8676-B72). In addition, PPM services and plans do not constitute civil engineering (Cal. Bus. & Prof. Code §8670-8704), and thus should not be used for any studies or activities defined as civil engineering (Cal. Bus. & Prof. Code §6731). PPM makes every reasonable effort to ensure the accuracy of the information found in our plans. In the event that our plans are used for reasons other than those for which they are specifically intended, PPM shall not be held liable for any damages or other claims arising out of such use. Furthermore, PPM shall not be held liable for any damages or any claims arising out of the use of our plans unless such damage or claim is caused by our negligence. Measurements should be field confirmed before commencing construction.

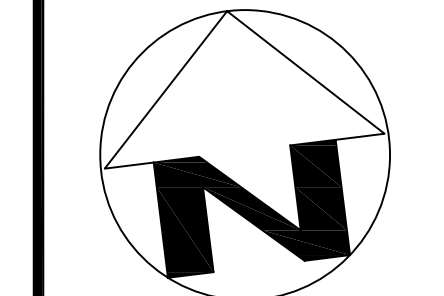

SCALE
1/2" = 1'-0"

PROJECT
4500


APPROVED BY
#33

DATE
1/1/10


SHEET

1 of 1



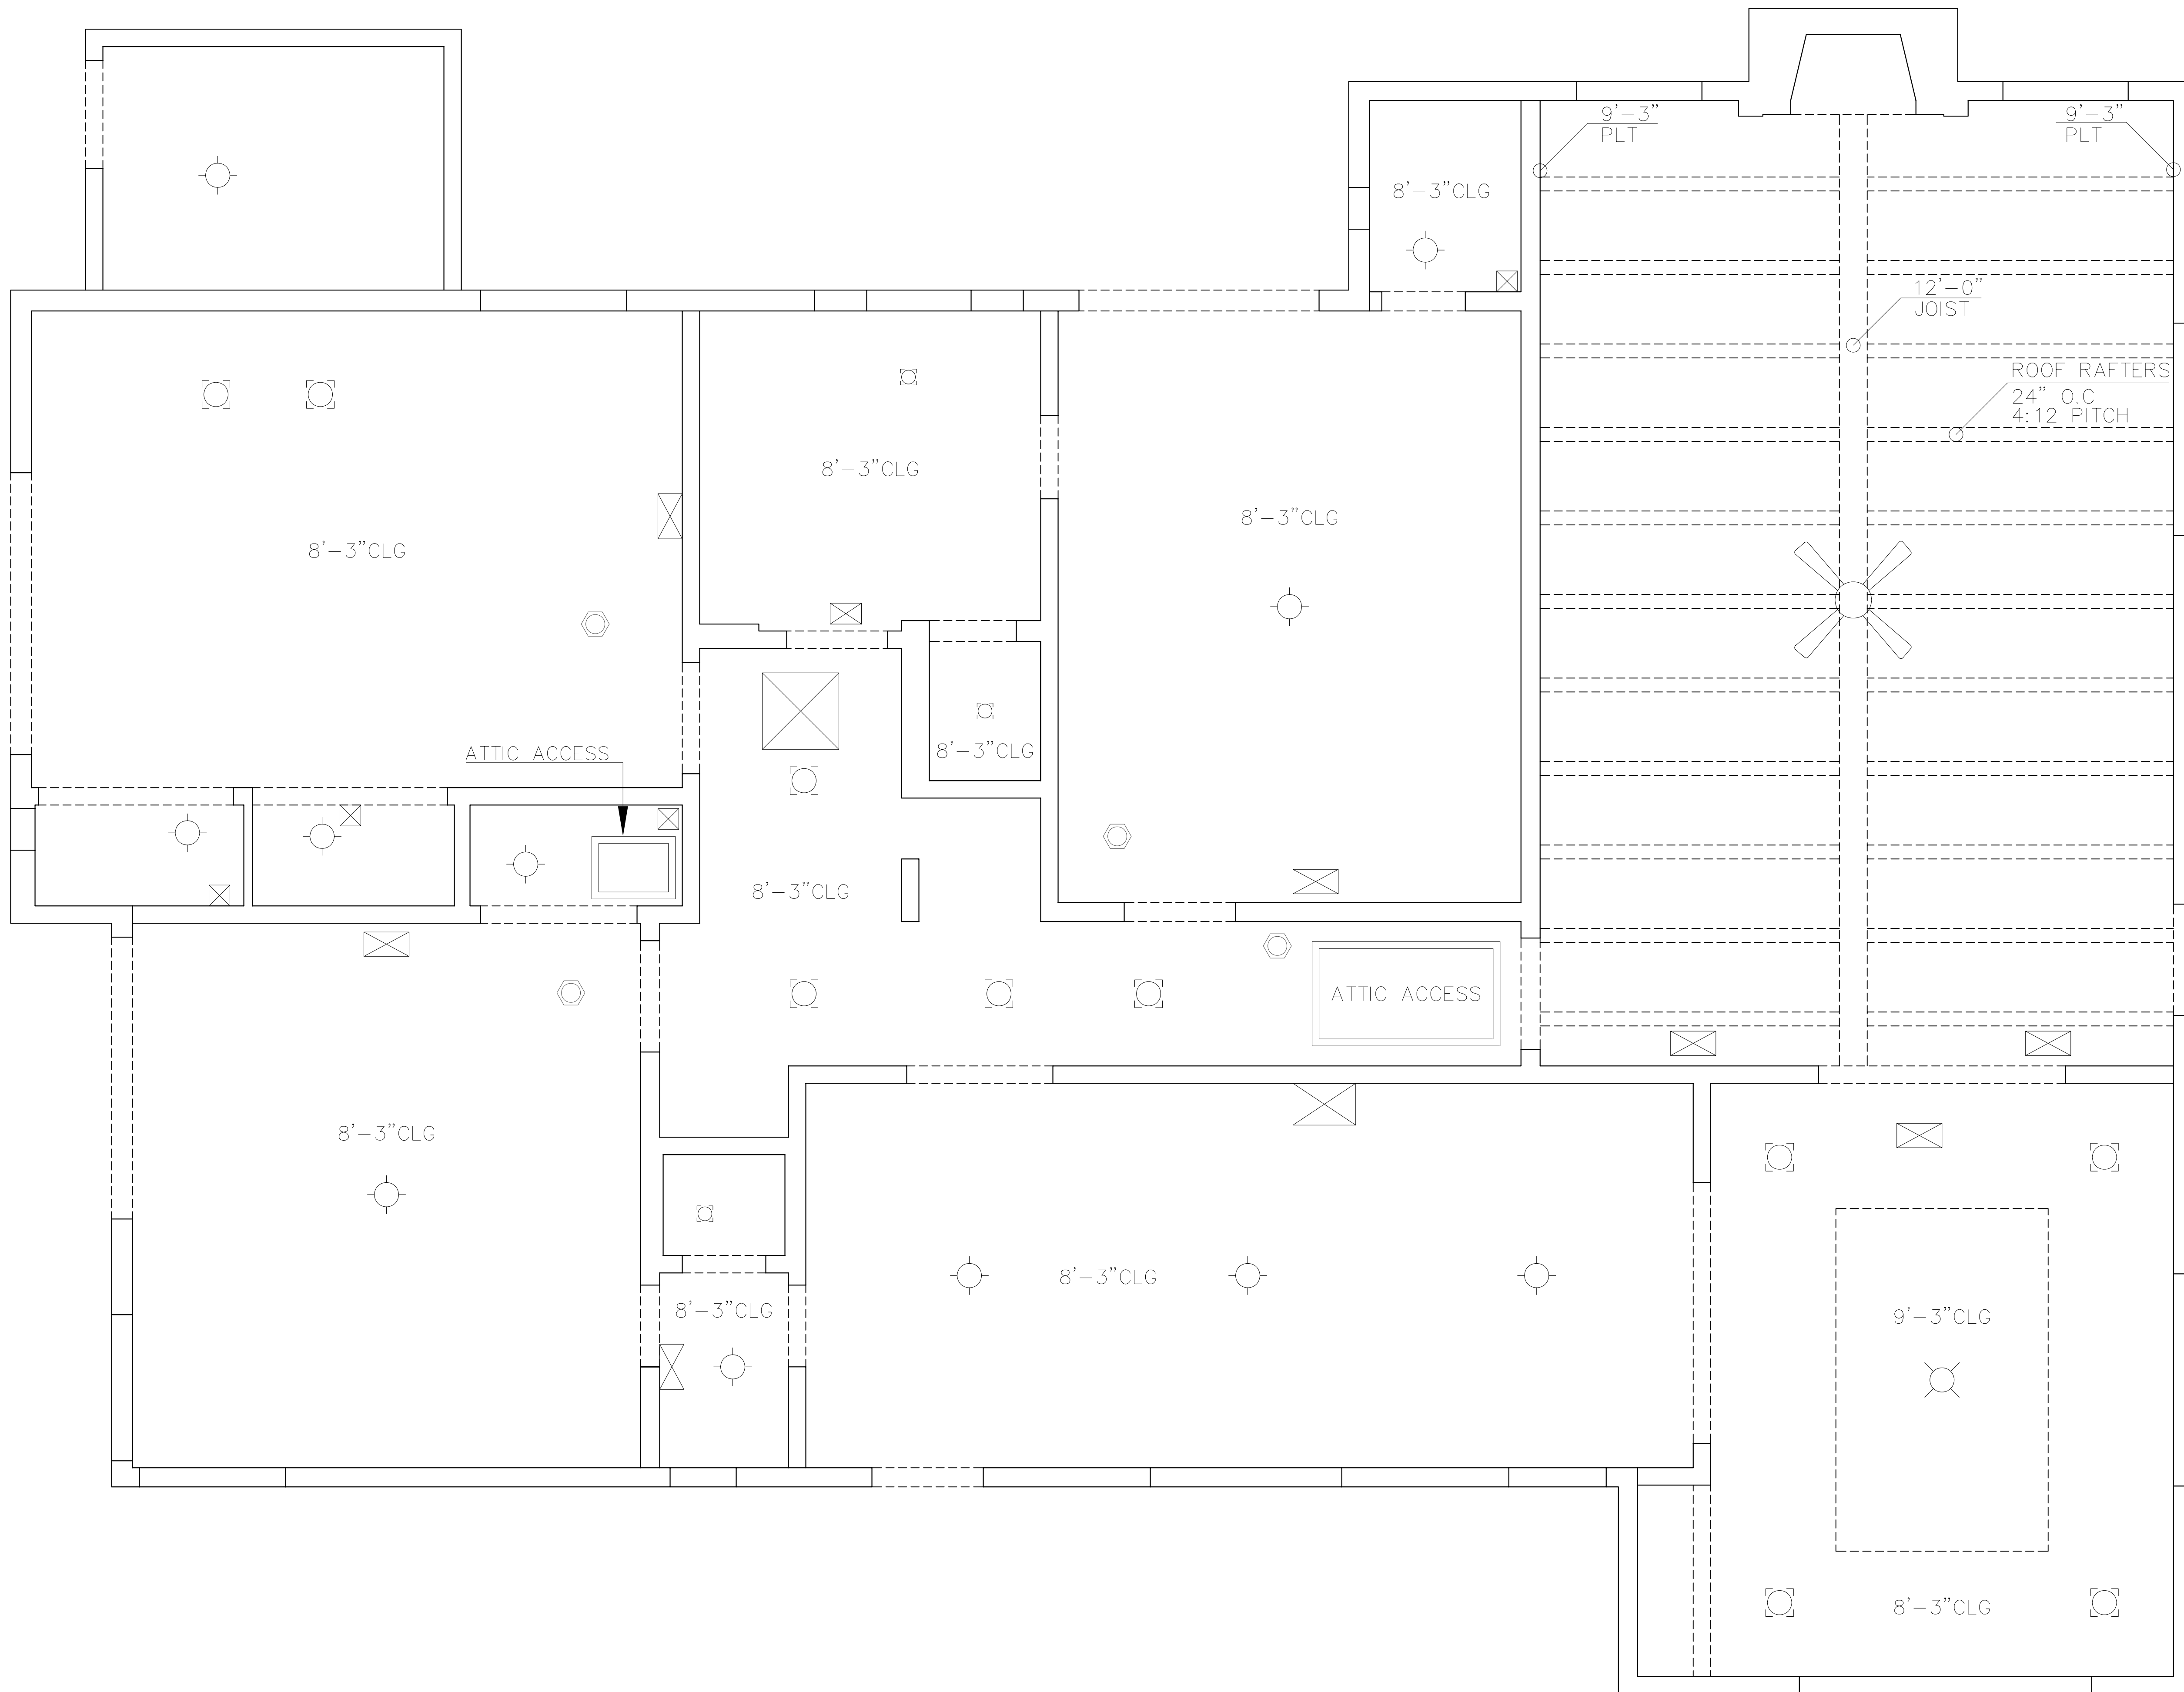

All plans created by Precision Property Measurement Ltd "PPM" are made exclusively for recording purposes (Cal. Bus. & Prof. Code §8727). All plans created by PPM do not involve the determination of any property line, and as such do not constitute and surveying (Cal. Bus. & Prof. Code §8726-8727). In addition, PPM services and plans do not constitute civil engineering (Cal. Bus. & Prof. Code §8670-8704), and thus should not be used for any studies or activities defined as civil engineering (Cal. Bus. & Prof. Code §6731). PPM makes every reasonable effort to ensure the accuracy of the information found in our plans. In the event that our plans are used for reasons other than those for which they are specifically intended, PPM shall not be held liable for any damages or other claims arising out of such use. Furthermore, PPM shall not be held liable for any damages or any claims arising out of the use of our plans unless such damage or claim is caused by our negligence. Measurements should be field confirmed before commencing construction.

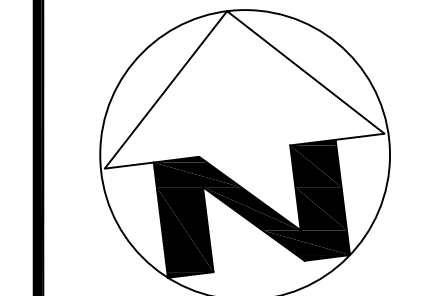



A BETTER PLAN

PREPARED FOR

ARCHITECT

PROJECT TYPE

SITE PLAN


PROJECT NAME

JONES RESIDENCE

PROJECT ADDRESS

1234 VAN NESS AVENUE
LONG BEACH, CA 90000

All plans created by Precision Property Measurement Ltd "PPM" are made exclusively for non-soliciting purposes (Cal. Bus. & Prof. Code §8722). All plans created by PPM do not involve the determination of any property line, and as such do not constitute and surveying (Cal. Bus. & Prof. Code §86726-8727). In addition, PPM services and plans do not constitute civil engineering (Cal. Bus. & Prof. Code §86702-8704), and thus should not be used for any studies or activities defined as civil engineering (Cal. Bus. & Prof. Code §6731). PPM makes every reasonable effort to ensure the accuracy of the information found in our plans. In the event that our plans are used for reasons other than those for which they are specifically intended, PPM shall not be held liable for any damages or other claims arising out of the use of our plans unless such damage or claim is caused by our negligence. Measurements should be field confirmed before commencing construction.

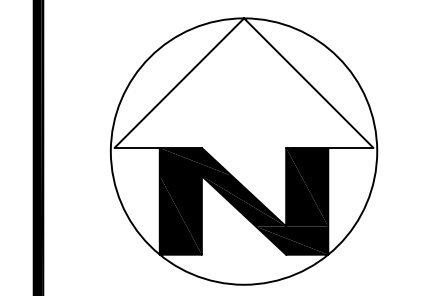

SCALE
1/8" = 1'-0"

PROJECT
4500

APPROVED BY
#33

DATE
12/7/10

SHEET
1 of 1

